

[X-XXX] MATERIALS KEYING LEGEND

SEE OTHER A2 SERIES SHEETS FOR ADDITIONAL NOTES WHERE APPLICABLE.

DIV 5 METALS
 5-G 055213 - GUARDRAIL
 5-ML 055000 - METAL LADDER

DIV 10 SPECIALTIES
 10-FSR 104413 - SEMI RECESSED FIRE EXT. CABINET

ARCHITECTS WEST
 210 E Lakeside Ave
 Coeur d'Alene, ID 83814
 t. 208.667.9402
 architectswest.com

[X] KEYED NOTES

- 1 REMOVE EXISTING ORIGINAL BOILER, PIPING AND MECHANICAL SYSTEM AND INFILL PIT.
- 2 NEW PLASTIC LAMINATE CASEWORK.
- 3 NOT USED.
- 4 REFINISH STAIR HANDRAILS AND GUARDRAILS
- 5 SEE WINDOW SCHEDULE FOR WINDOW REPLACEMENT SCOPE DISCRPTIONS
- 6 REMOVE AND REPLACE EXISTING STOREFRONT ENTRANCE SYSTEM AT 1950's GYM ENTRY.
- 7 NOT USED
- 8 NEW RAMP.
- 9 INFILL EXISTING FLOOR AT OFFICE AREA TO MATCH LEVEL OF ADDITION.
- 10 REPLACE EXISTING FIRE DOORS AND HARDWARE WITH NEW DOORS AND HARDWARE ON NEW HOLD-OPENS. 1 HOUR WALL.
- 11


GENERAL NOTES

1. ALL GRID LINES ARE FACE OF STUD / COLUMN U.N.O.
2. ALL DIMENSIONS ARE TO FACE OF STRUCTURE, CENTERLINE OF STRUCTURE, OR CENTER LINE OF DOOR / WINDOW UNLESS NOTED OTHERWISE
3. SEE A9 SERIES SHEETS FOR LIMITS OF FLOOR FINISHES.
4. SEE ENLARGED PLANS AS NOTED FOR DIMENSIONS, WALL TYPES, ETC. FOR THAT AREA.
5. SEE INTERIOR ELEVATION DRAWINGS FOR CEILING AND SOFFIT DETAILS.

WALL LEGEND

- 1 HR WALL
(ALL COLUMNS PROTECTED U.N.O. WHETHER OR NOT SHOWN ON PLAN)
- WALL TYPE (SEE DETAIL MANUAL FOR DESCRIPTION)
- FRAMED WALL. SEE WALL TYPES
- EXISTING WALL TO REMAIN (FRAMED, BRICK OR CONC., FIELD VERIFY)
- CMU WALL. SEE WALL TYPES

KEY PLAN

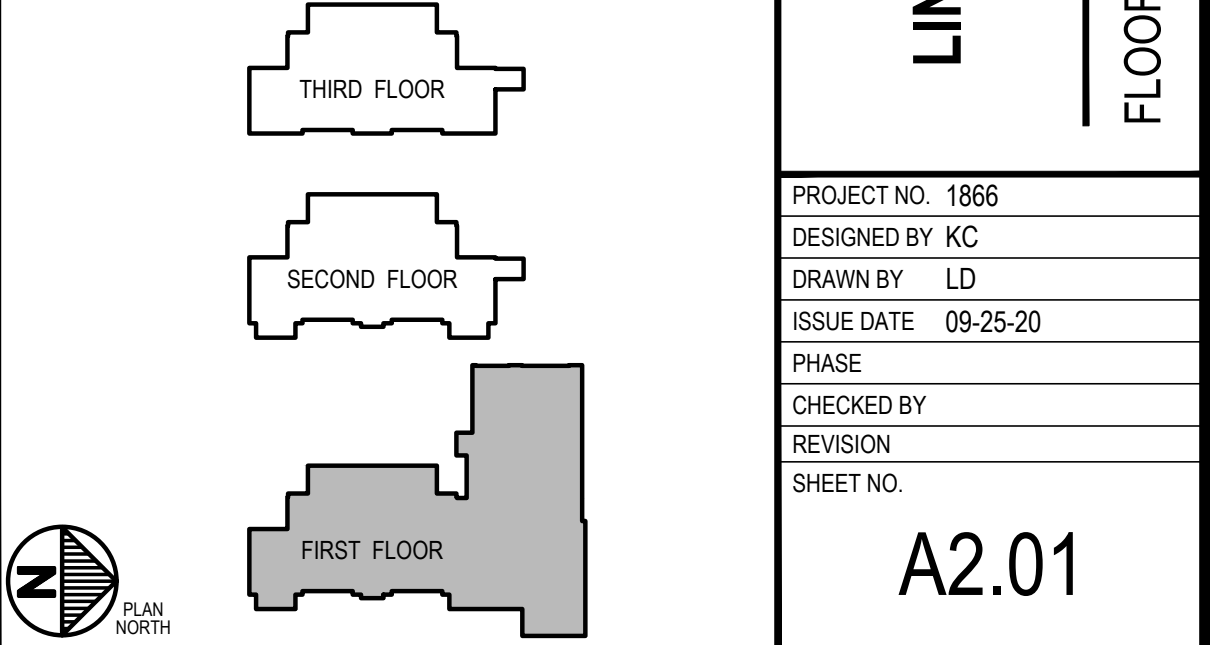

FLOOR PLAN - FIRST FLOOR LEVEL
 SCALE: 1/8" = 1'-0"

WALLA WALLA PUBLIC SCHOOLS
LINCOLN HIGH SCHOOL ADDITION AND MODERNIZATION
421 S. 4TH AVENUE, WALLA WALLA, WA 99362
 FLOOR PLAN - FIRST FLOOR LEVEL

PROJECT NO. 1866
 DESIGNED BY KC
 DRAWN BY LD
 ISSUE DATE 09-25-20
 PHASE
 CHECKED BY
 REVISION
 SHEET NO.

A2.01