

MATERIALS KEYING LEGEND

SEE OTHER A2 SERIES SHEETS FOR ADDITIONAL NOTES WHERE APPLICABLE.

DIV 5 METALS
 5-G 055213 - GUARDRAIL
 5-ML 055000 - METAL LADDER

DIV 10 SPECIALTIES
 10-FSR 104413 - SEMI RECESSED FIRE EXT. CABINET

Copyright 2020
 All rights reserved. Reproduction or translation of any part of this work without written permission of ARCHITECTS WEST INC. is unlawful and subject to criminal prosecution.

Architects West
 210 E Lakeside Ave
 Coeur d'Alene, ID 83814
 t. 208.667.9402
 architectswest.com

Civil Consultant
PBS ENGINEERING
 5 NORTH COLVILLE STREET, SUITE 200
 WALLA WALLA, WA 99362
 P. (509) 956-3026

Landscape Architect
ARCHITECTS WEST
 210 E. LAKE SIDE AVENUE
 COEUR D'ALENE, ID 83814
 P. (208) 667-9402

Struct Consultant
LSB CONSULTING ENGINEERS
 303 E. THIRD AVENUE
 SPOKANE, WA 99202
 P. (509) 323-9292

Mech Consultant
MSI ENGINEERS
 108 N. WASHINGTON, STE 505
 SPOKANE, WA 99201
 P. (509) 624-1050

Elec Consultant
CONLEY ENGINEERING
 P.O. BOX 8326
 YAKIMA, WA 99222
 P. (509) 965-9872

Fire Protection
FP ENGINEERING
 S. 4420 TAMPA DRIVE
 SPOKANE, WA 99223
 P. (509) 448-1976

KEYED NOTES

- 1 1 HOUR WALL
- 2 NEW PLASTIC LAMINATE CASEWORK
- 3 REPLACE EXISTING FIRE DOORS AND HARDWARE WITH NEW DOORS AND HARDWARE ON NEW HOLD-OPENS. REFINISH STAIR HANDRAILS AND GUARDRAILS
- 4 SEE WINDOW SCHEDULE FOR WINDOW REPLACEMENT SCOPE DISCREPANCIES
- 5 NEW RAMP


GENERAL NOTES

1. ALL GRID LINES ARE FACE OF STUD / COLUMN U.N.O.
2. ALL DIMENSIONS ARE TO FACE OF STRUCTURE, CENTERLINE OF STRUCTURE, OR CENTER LINE OF DOOR / WINDOW UNLESS NOTED OTHERWISE
3. SEE A9 SERIES SHEETS FOR LIMITS OF FLOOR FINISHES.
4. SEE ENLARGED PLANS AS NOTED FOR DIMENSIONS, WALL TYPES, ETC. FOR THAT AREA.
5. SEE INTERIOR ELEVATION DRAWINGS FOR CEILING AND SOFFIT DETAILS.

WALL LEGEND

- 1 HR WALL
 (ALL COLUMNS PROTECTED U.N.O. WHETHER OR NOT SHOWN ON PLAN)
- WALL TYPE (SEE DETAIL MANUAL FOR DESCRIPTION)
- FRAMED WALL, SEE WALL TYPES
- EXISTING WALL TO REMAIN (FRAMED, BRICK OR CONC., FIELD VERIFY)
- CMU WALL, SEE WALL TYPES

KEY PLAN

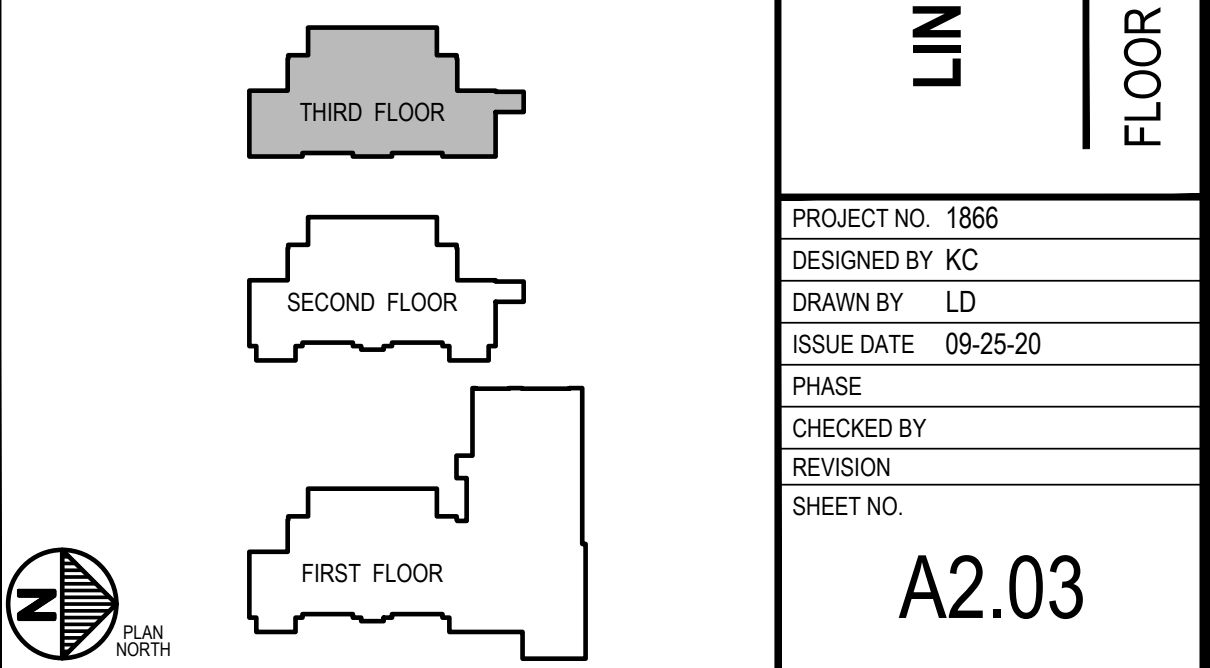

FLOOR PLAN - THIRD FLOOR LEVEL
 SCALE: 1/8" = 1'-0"

WALLA WALLA PUBLIC SCHOOLS
LINCOLN HIGH SCHOOL ADDITION AND MODERNIZATION
421 S. 4TH AVENUE, WALLA WALLA, WA 99362
 FLOOR PLAN - THIRD FLOOR LEVEL

PROJECT NO. 1866
 DESIGNED BY KC
 DRAWN BY LD
 ISSUE DATE 09-25-20
 PHASE
 CHECKED BY
 REVISION
 SHEET NO. **A2.03**