




MUSIC / GREEN ROOM
SCALE: 1/4" = 1'-0"

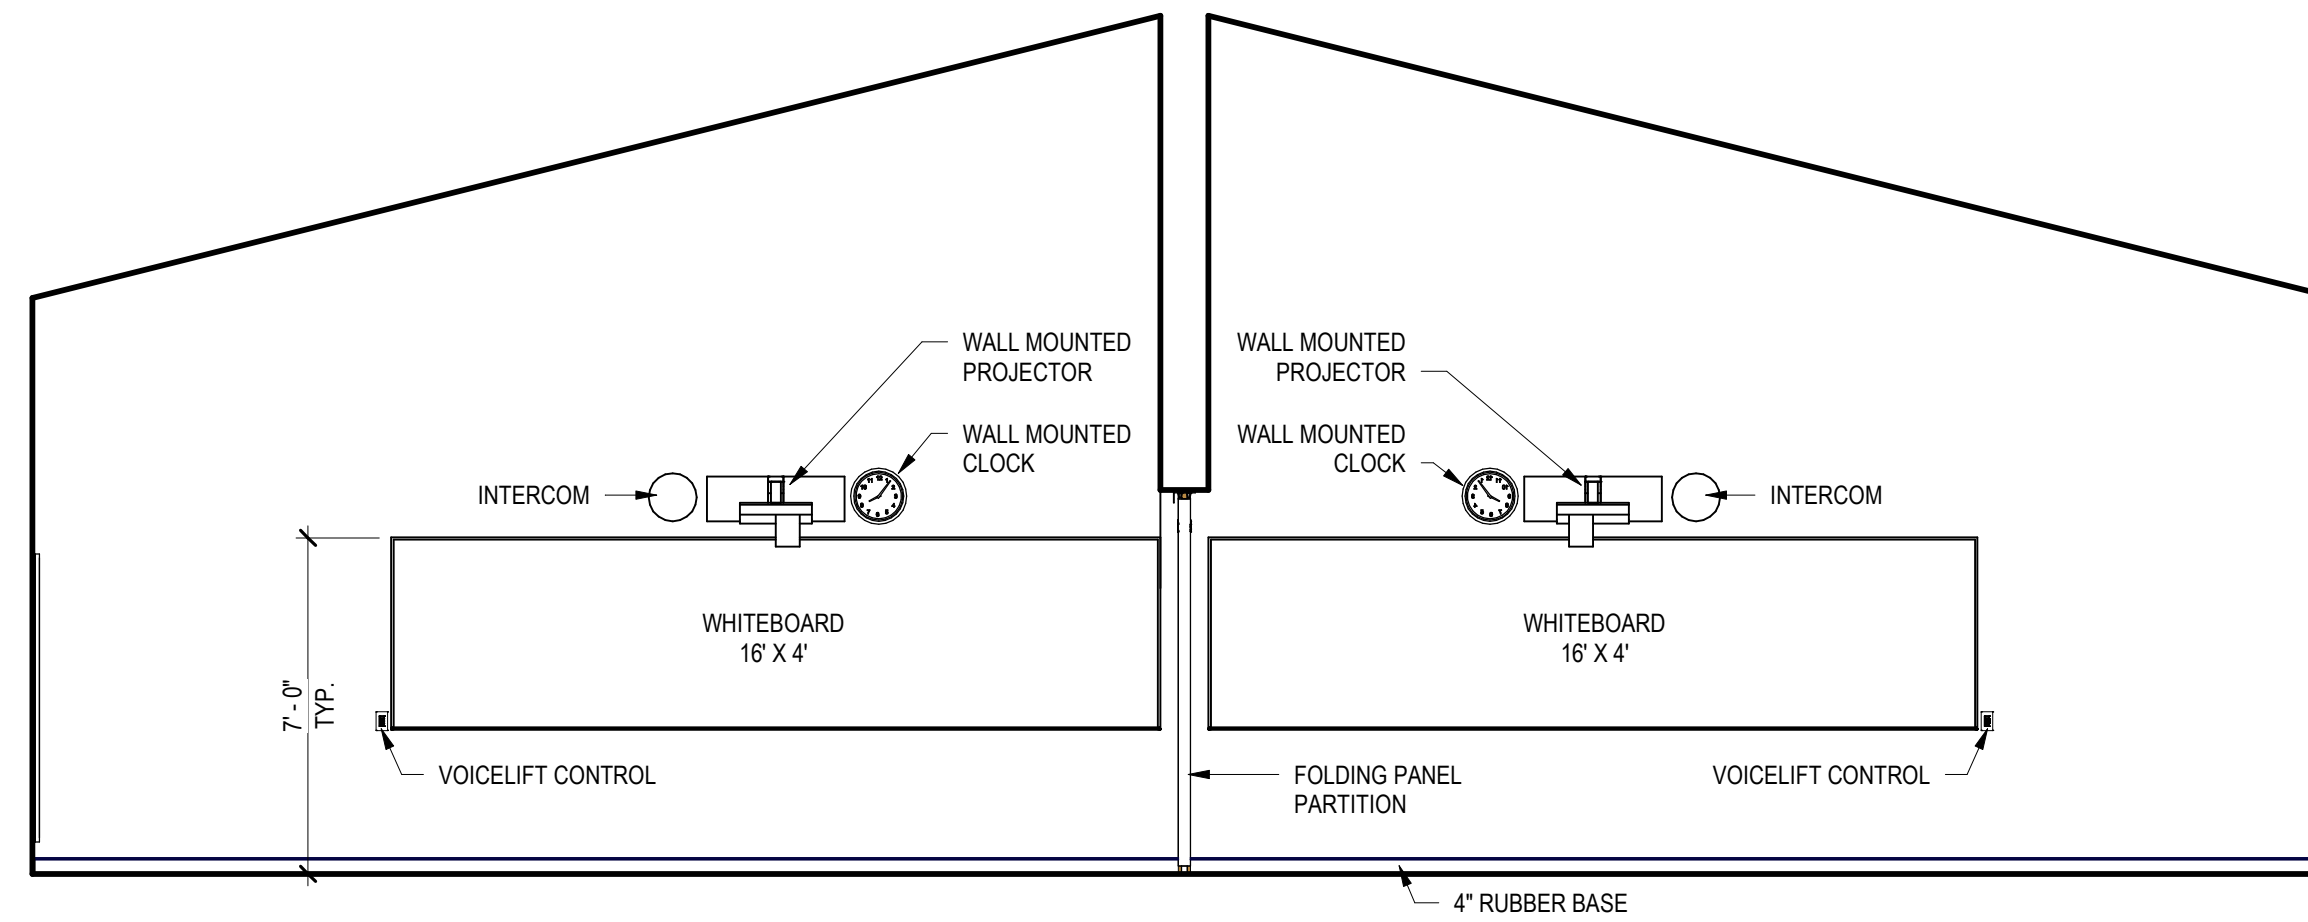


MUSIC / GREEN ROOM
SCALE: 1/4" = 1'-0"

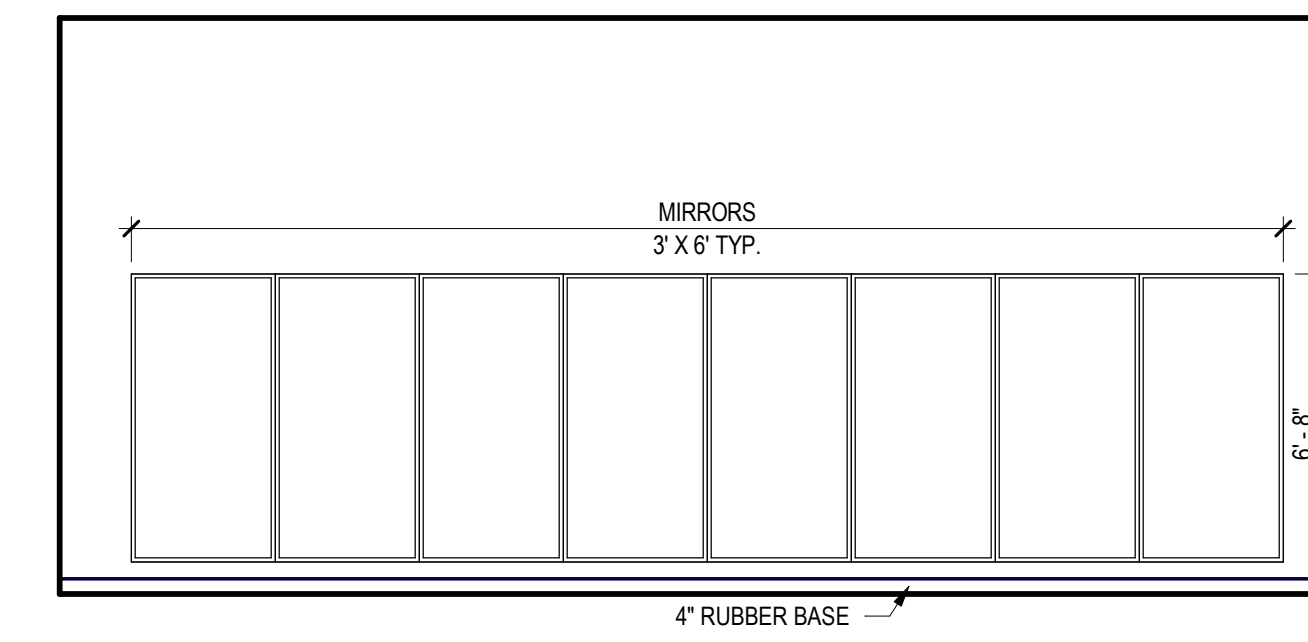

MUSIC / GREEN ROOM
SCALE: 1/4" = 1'-0"

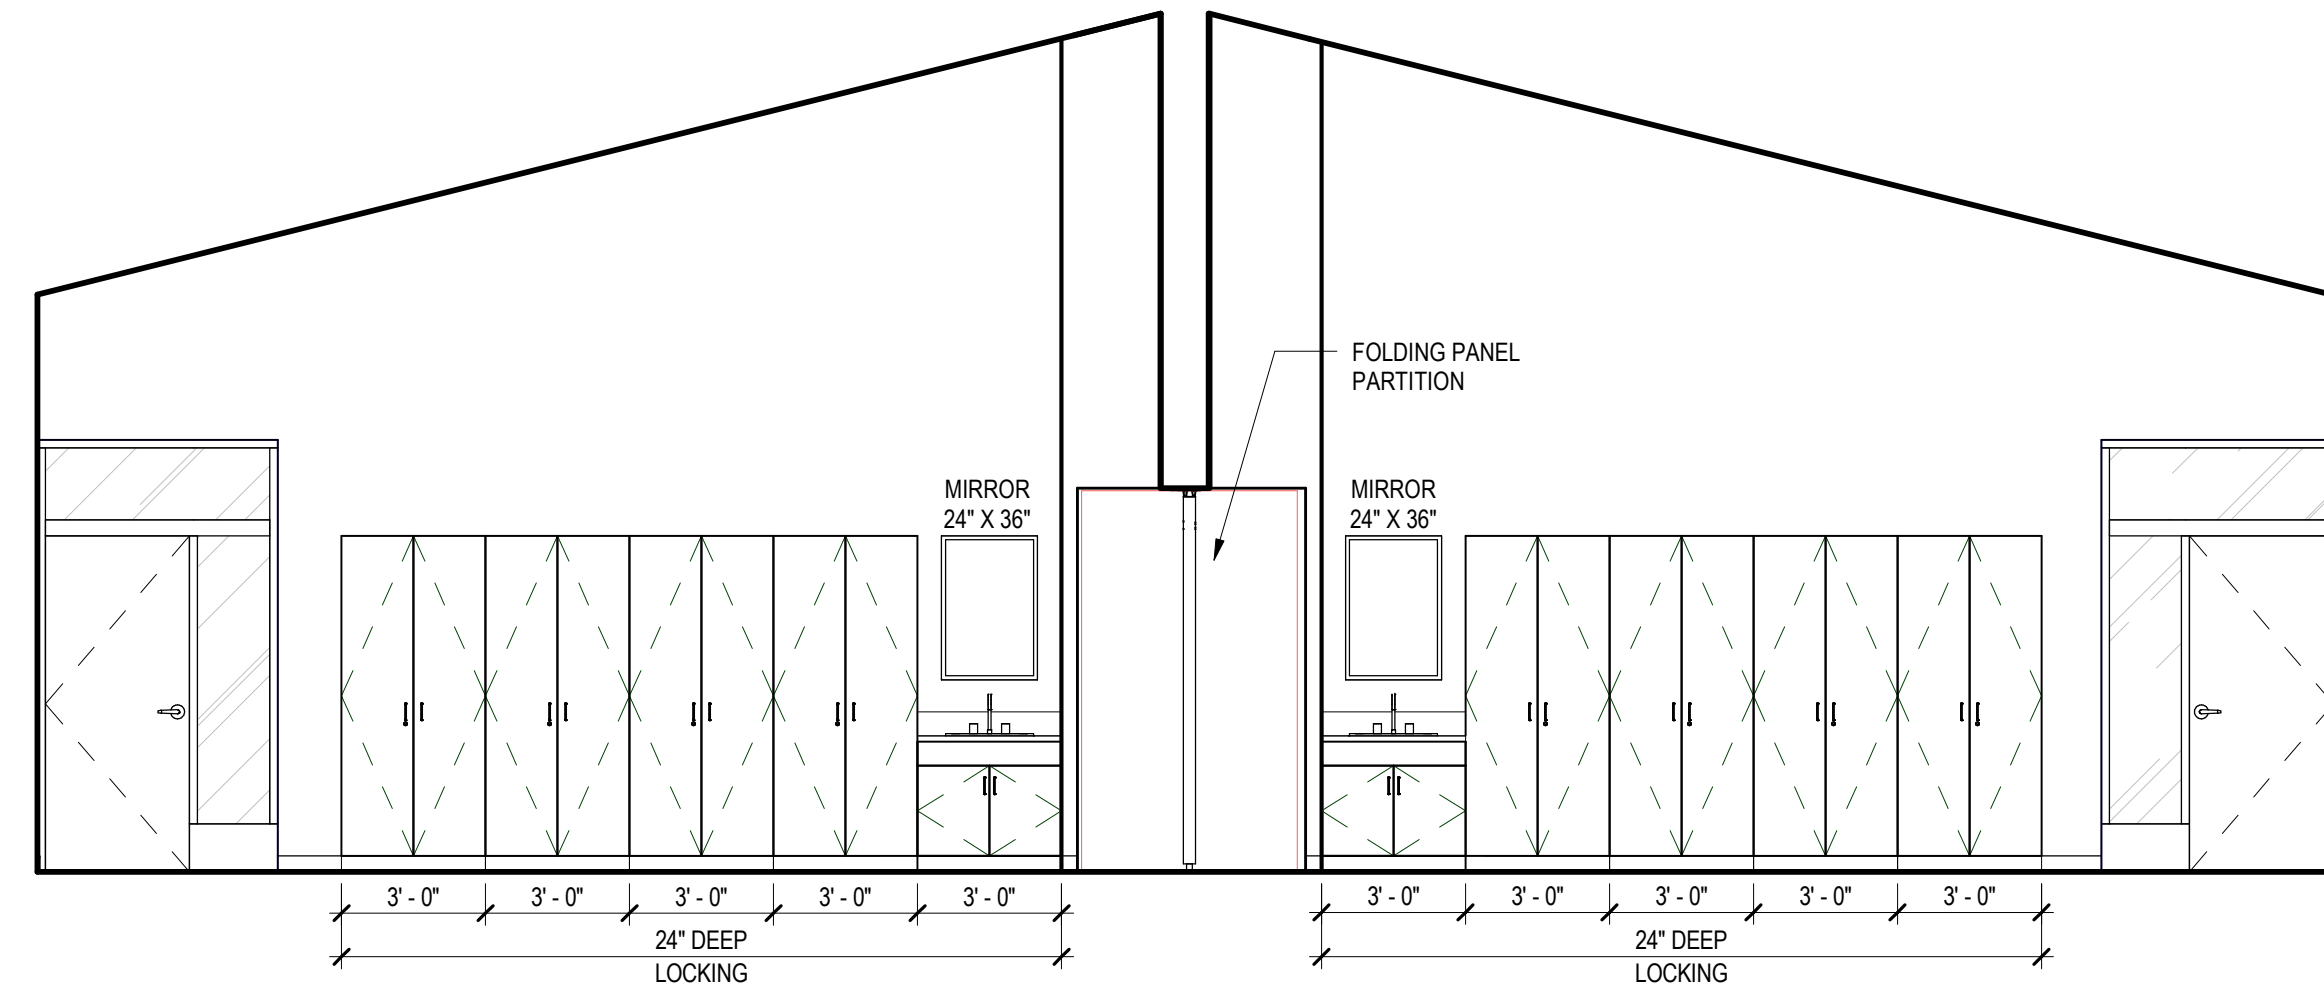

MUSIC / GREEN ROOM
SCALE: 1/4" = 1'-0"

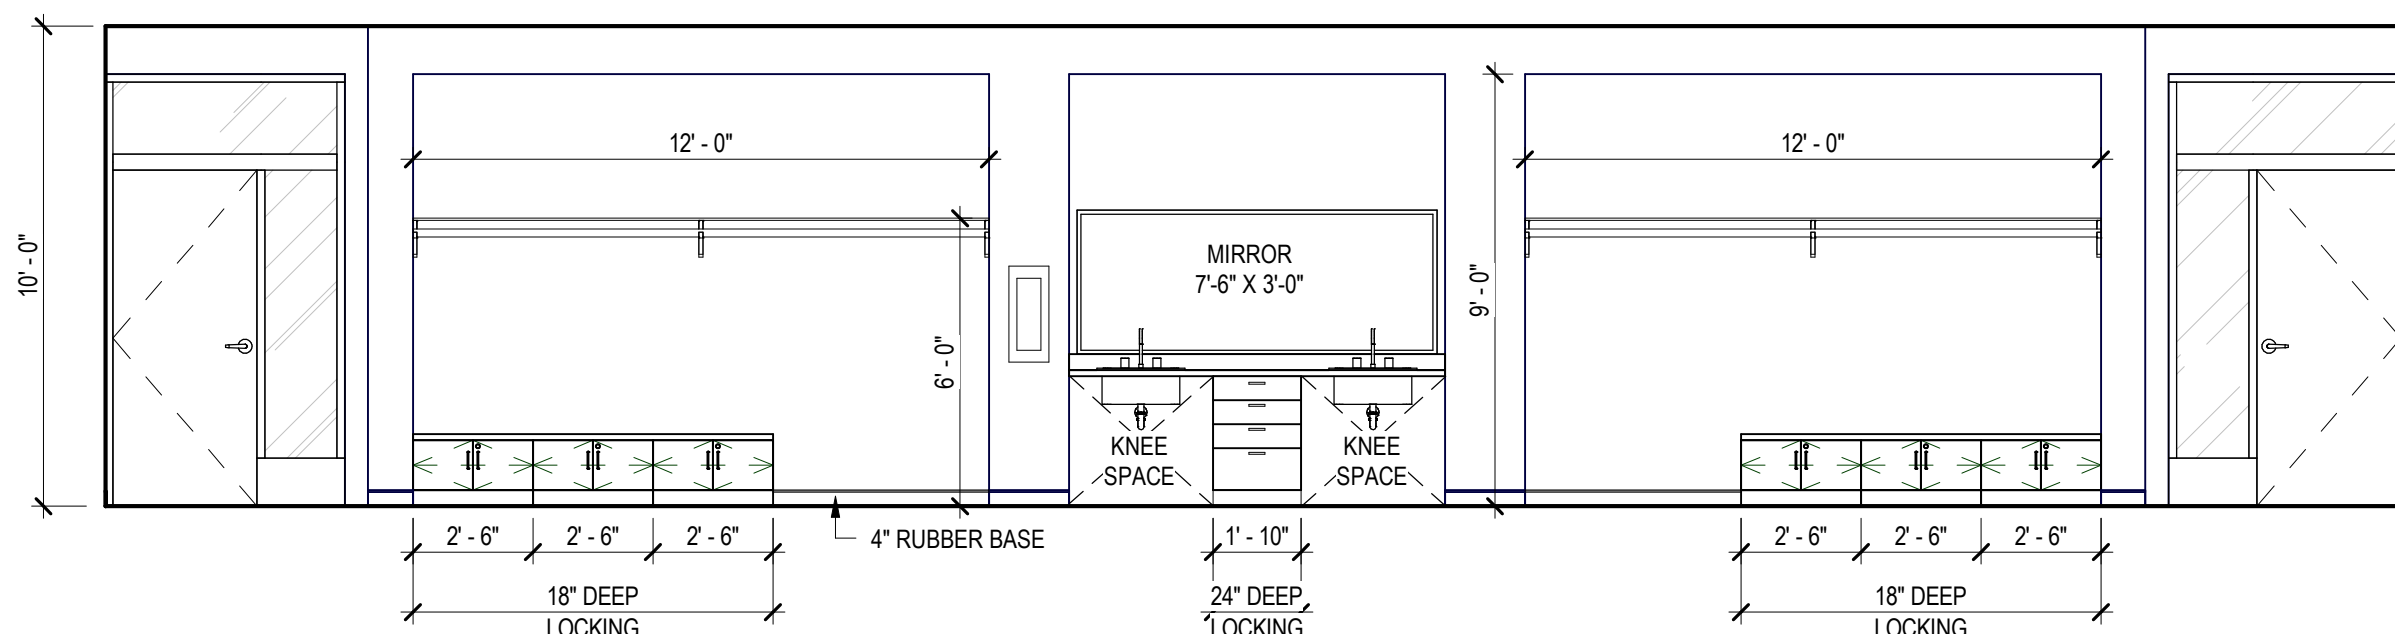

HALL
SCALE: 1/4" = 1'-0"



Architects West

10.02.19