




ART ROOM
 SCALE: 1/8" = 1'-0"

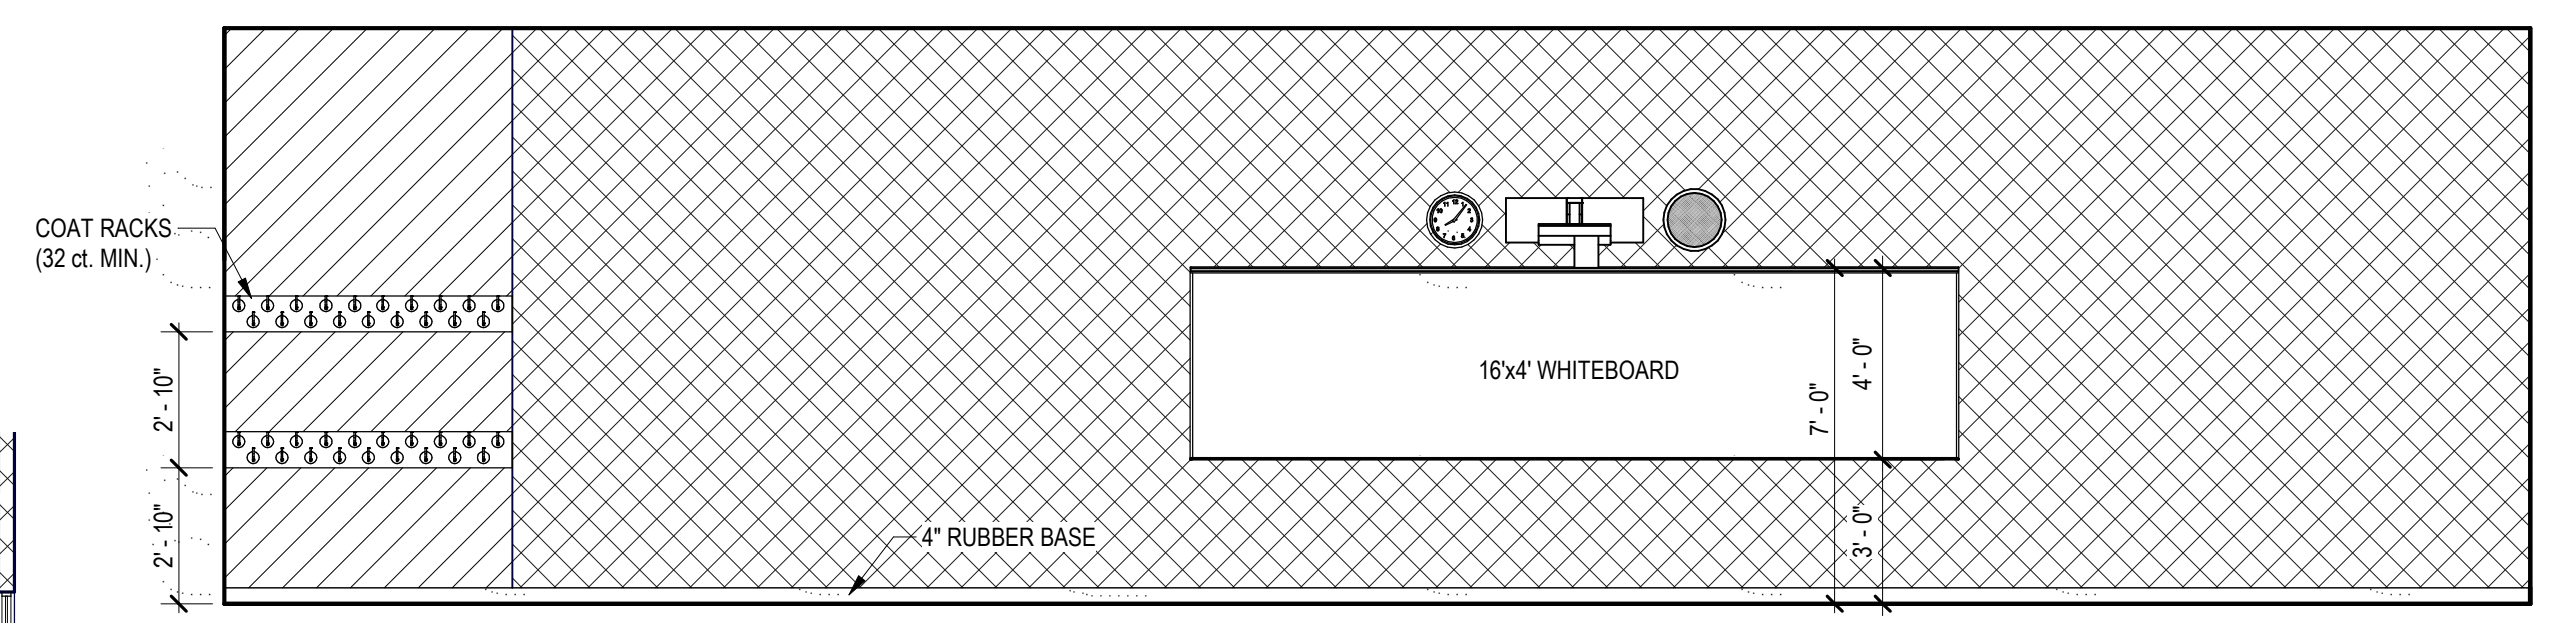


ART ROOM N
 SCALE: 1/4" = 1'-0"

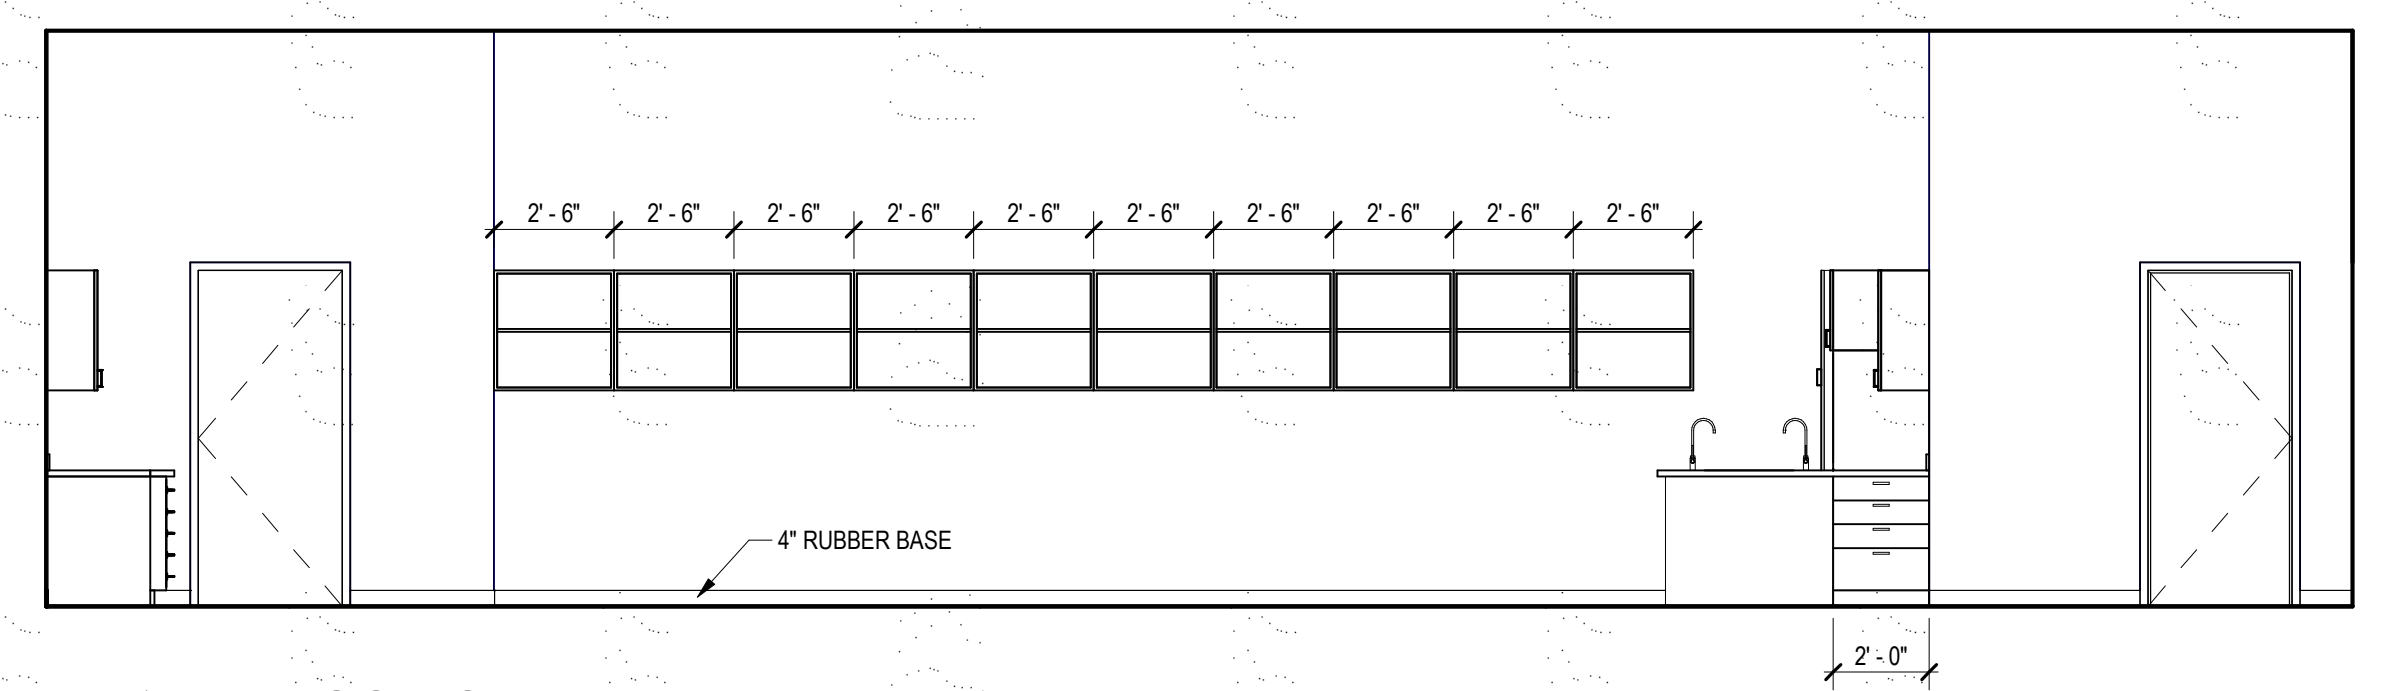


ART ROOM S
 SCALE: 1/4" = 1'-0"

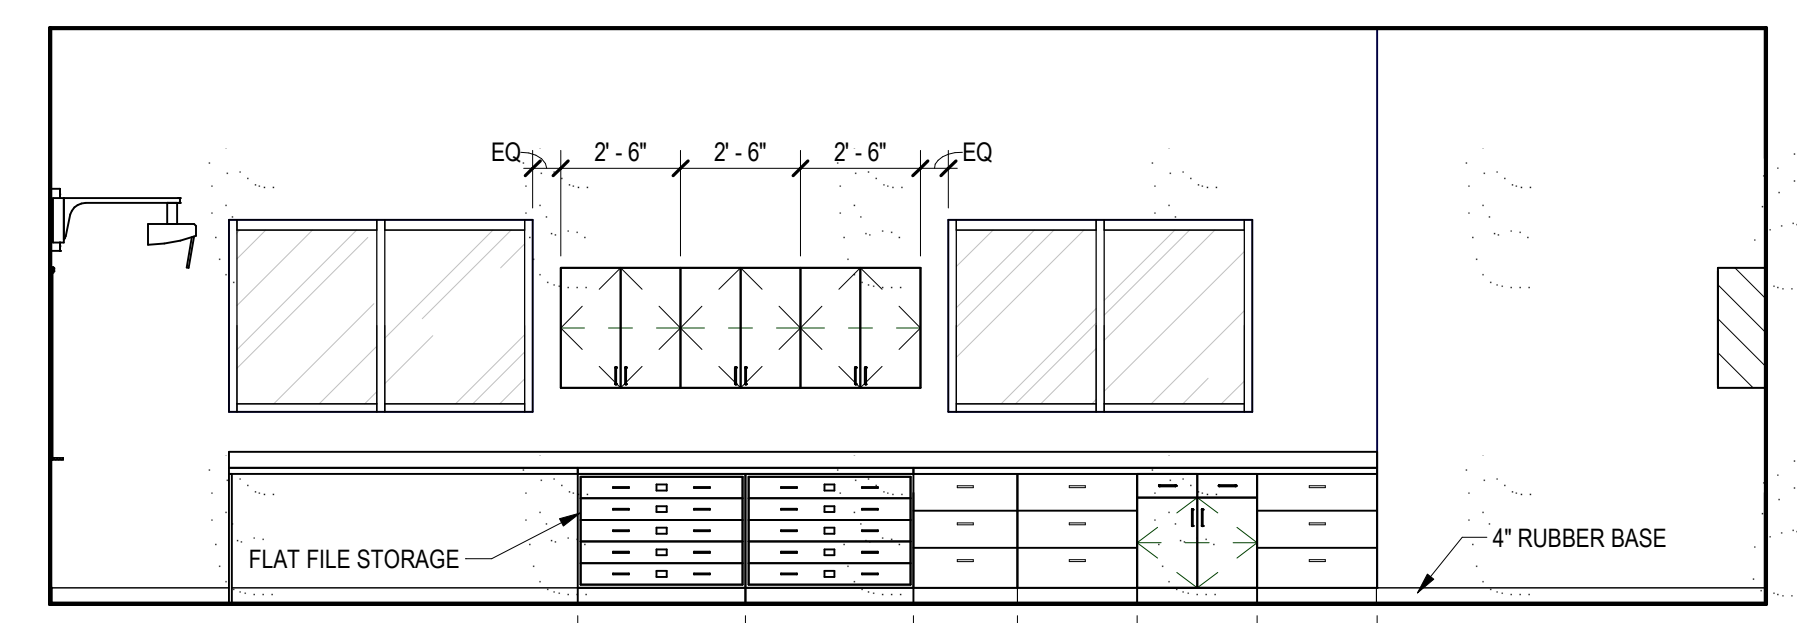


ART ROOM E
 SCALE: 1/4" = 1'-0"

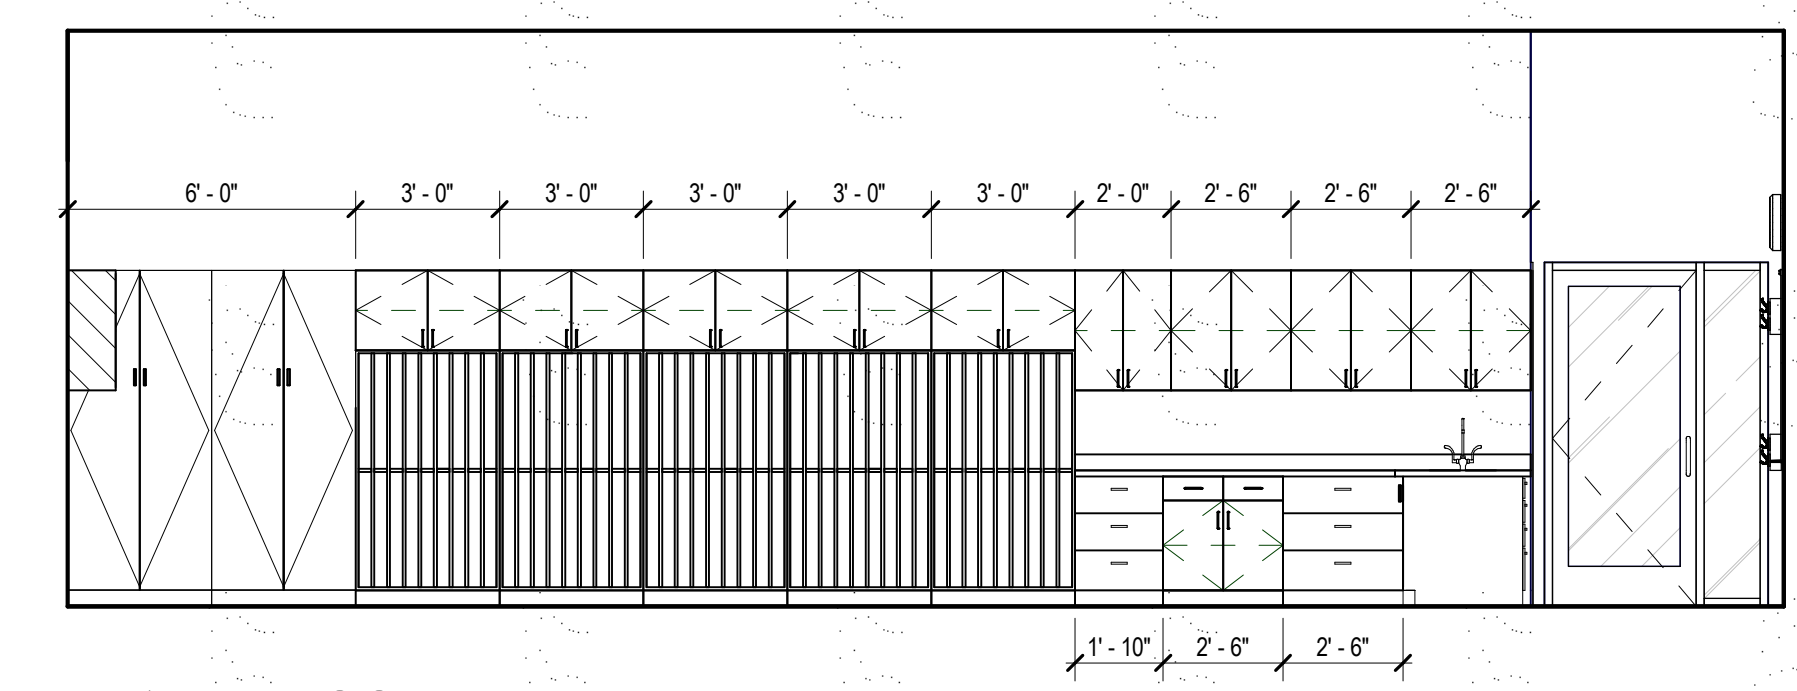


ART ROOM W
 SCALE: 1/4" = 1'-0"

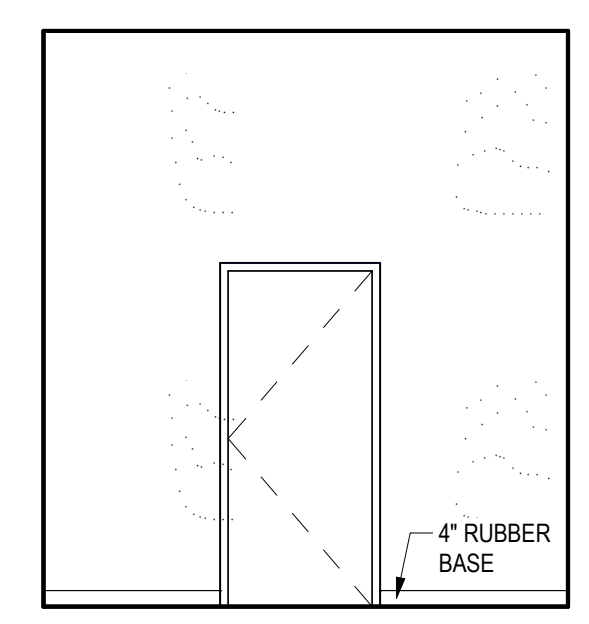


ART STOR. N
 SCALE: 1/4" = 1'-0"

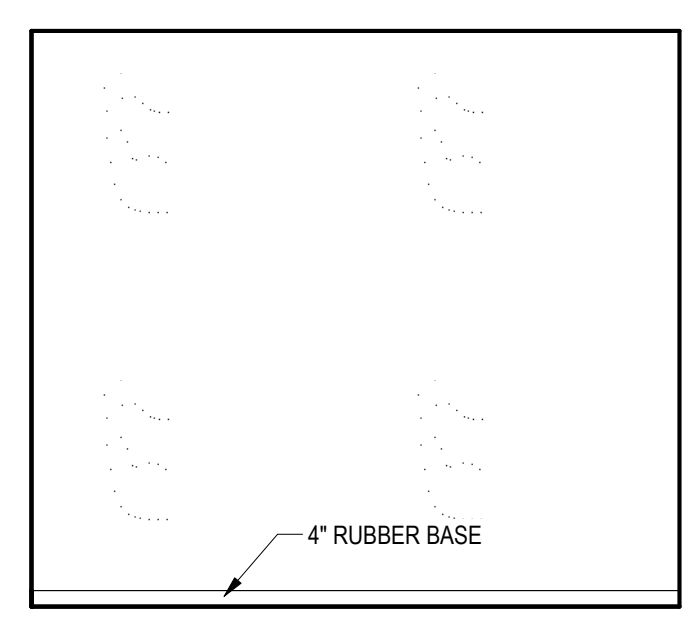


ART STOR. E
 SCALE: 1/4" = 1'-0"

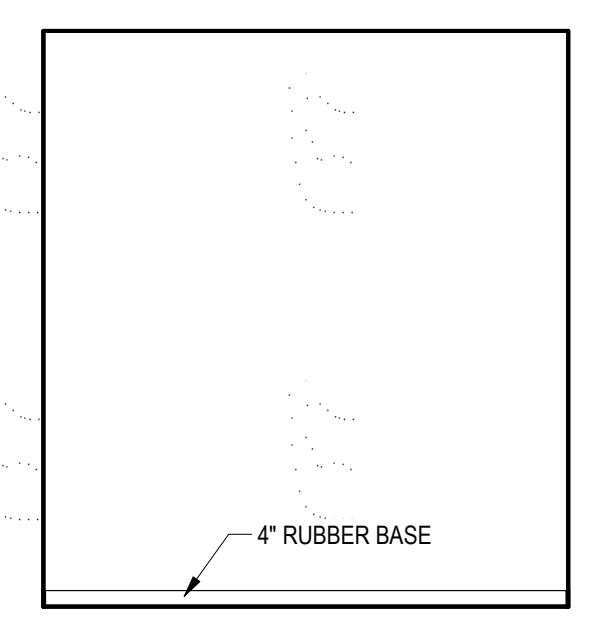


ART STOR. S
 SCALE: 1/4" = 1'-0"

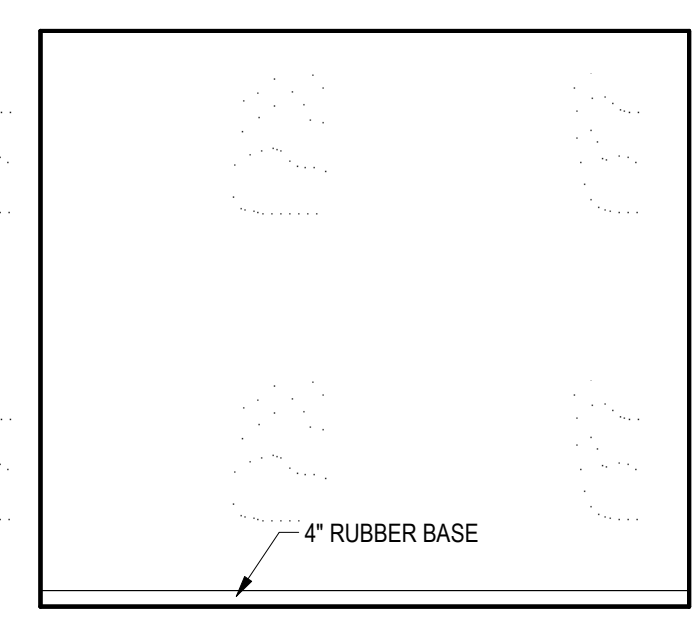


ART STOR. W
 SCALE: 1/4" = 1'-0"

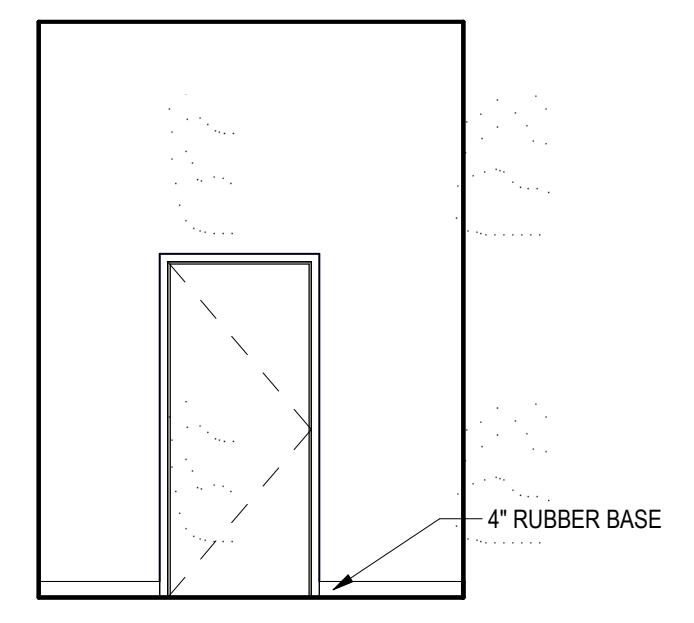


KILN N
 SCALE: 1/4" = 1'-0"

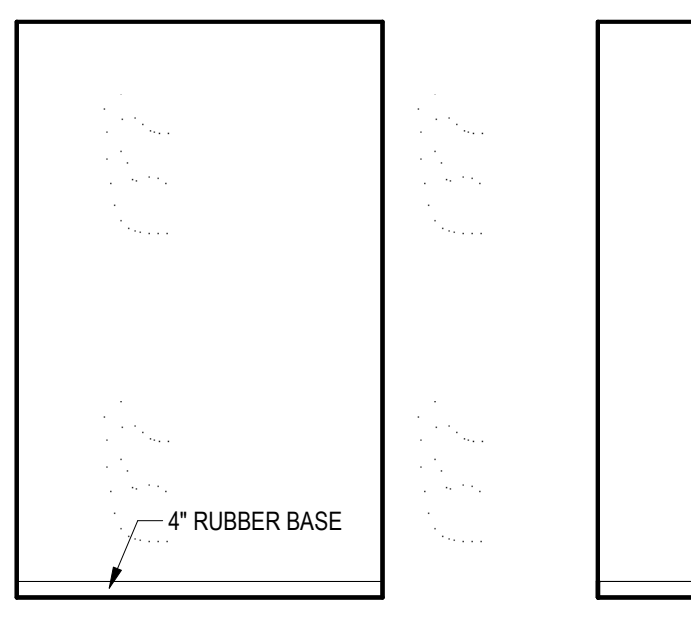


KILN E
 SCALE: 1/4" = 1'-0"

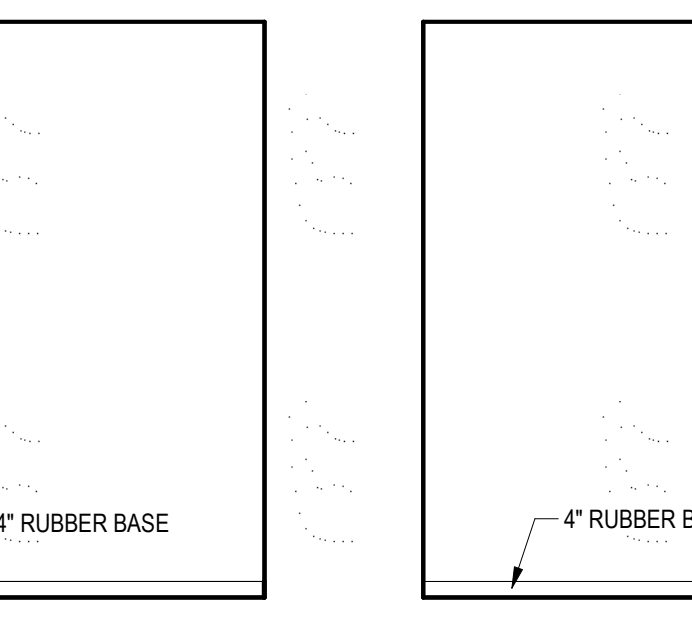

KILN S
 SCALE: 1/4" = 1'-0"

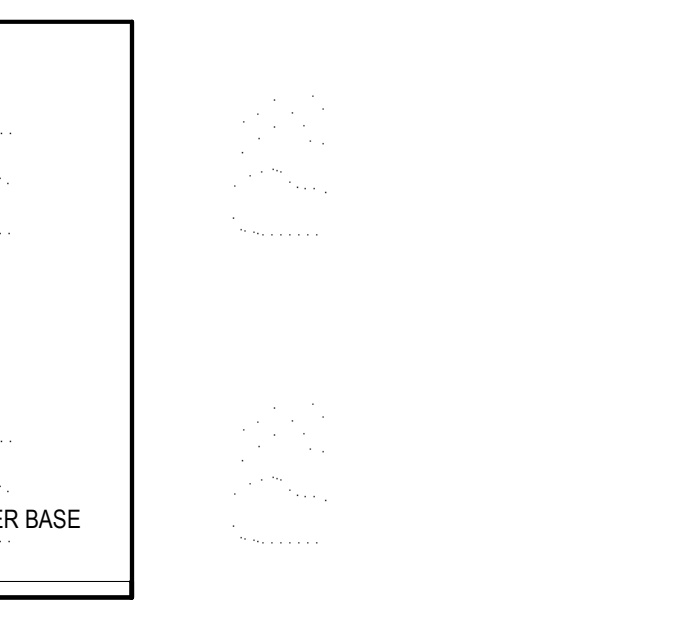

KILN W
 SCALE: 1/4" = 1'-0"

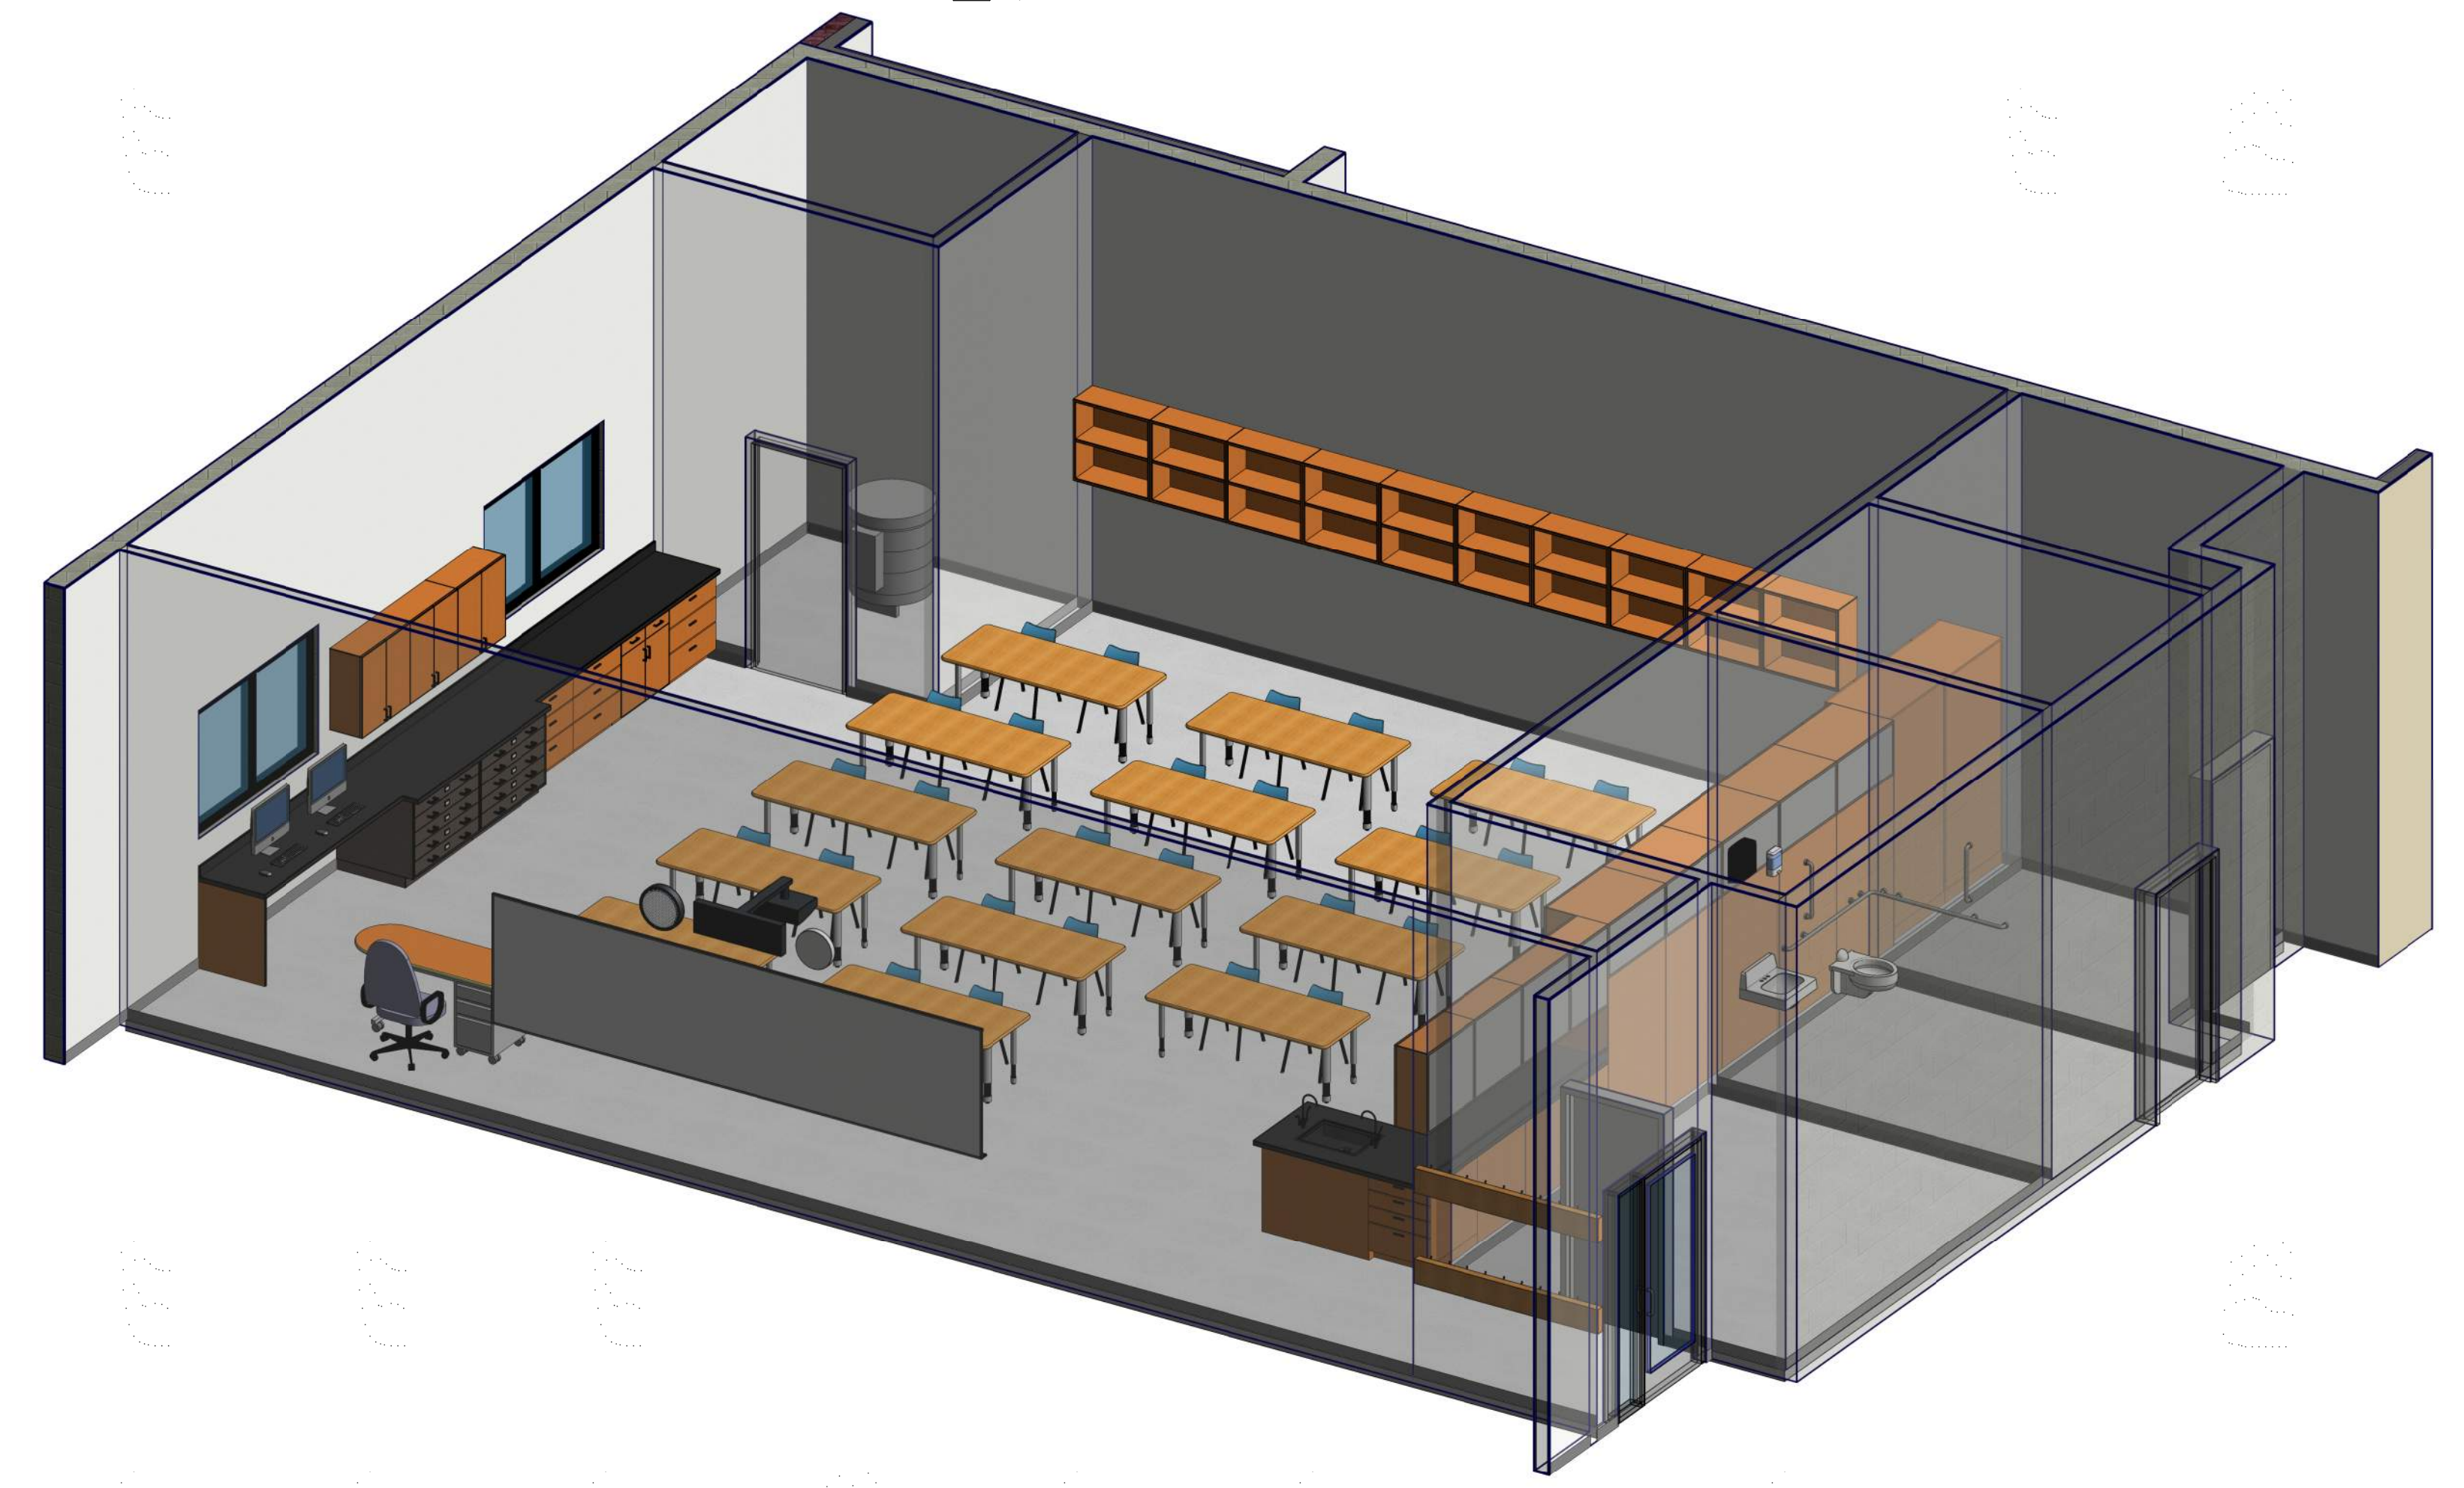

WALLA WALLA PUBLIC SCHOOLS
PIONEER MIDDLE SCHOOL-ADDITIONS AND MODERNIZATIONS
 450 BRIDGE ST., WALLA WALLA, WA 99362
 ART ROOM

PROJECT NO.	1867
DESIGNED BY	KC
DRAWN BY	CS
ISSUE DATE	12-12-2019
PHASE	DD
CHECKED BY	
REVISION	
SHEET NO.	

A8.6.7