




MUSIC ROOM
SCALE: 1/4" = 1'-0"

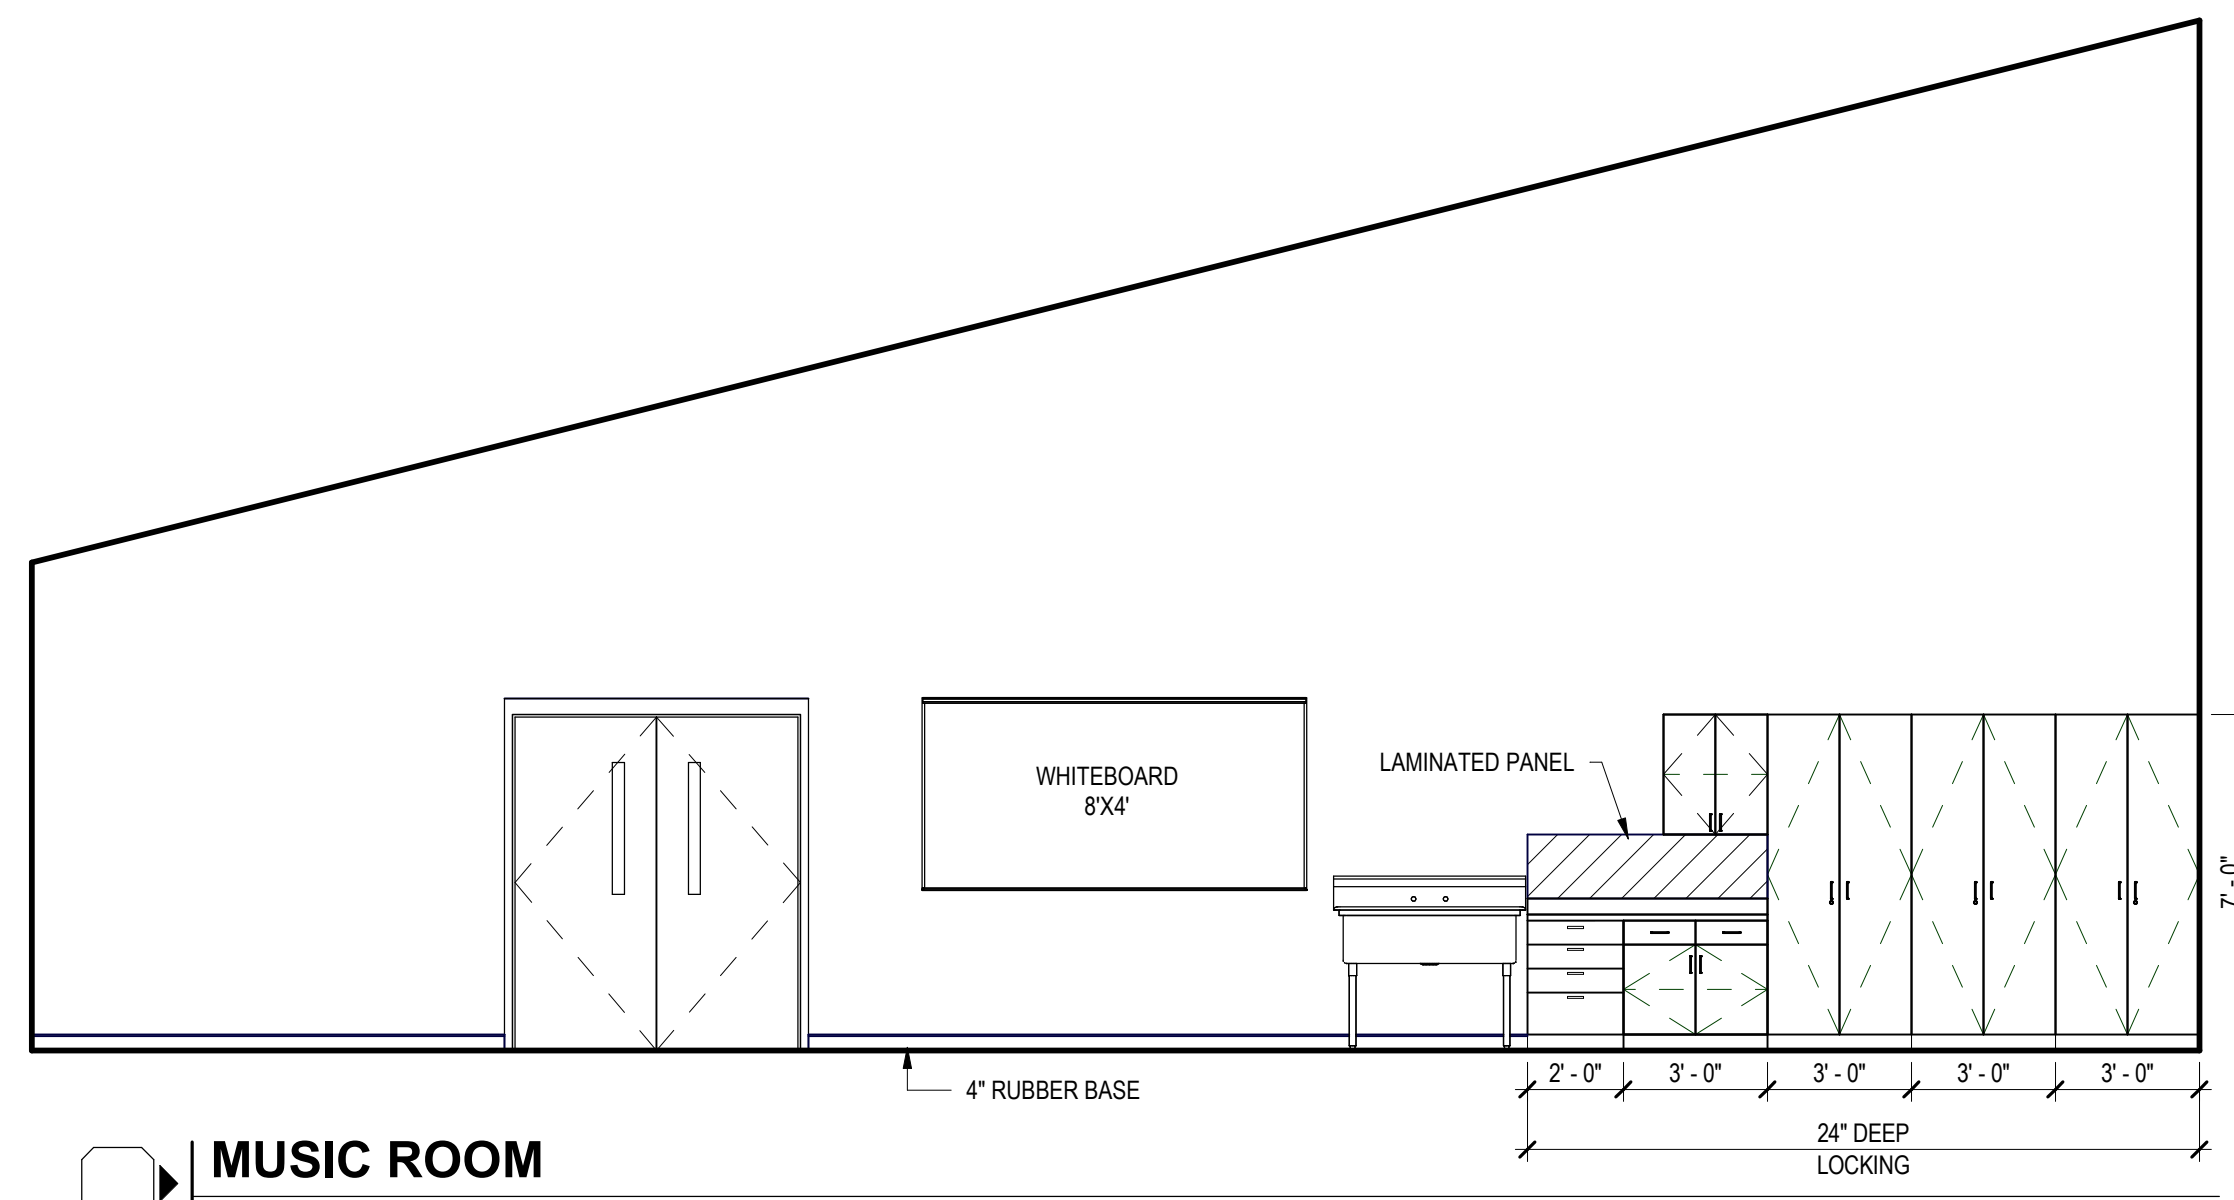


MUSIC ROOM
SCALE: 1/4" = 1'-0"

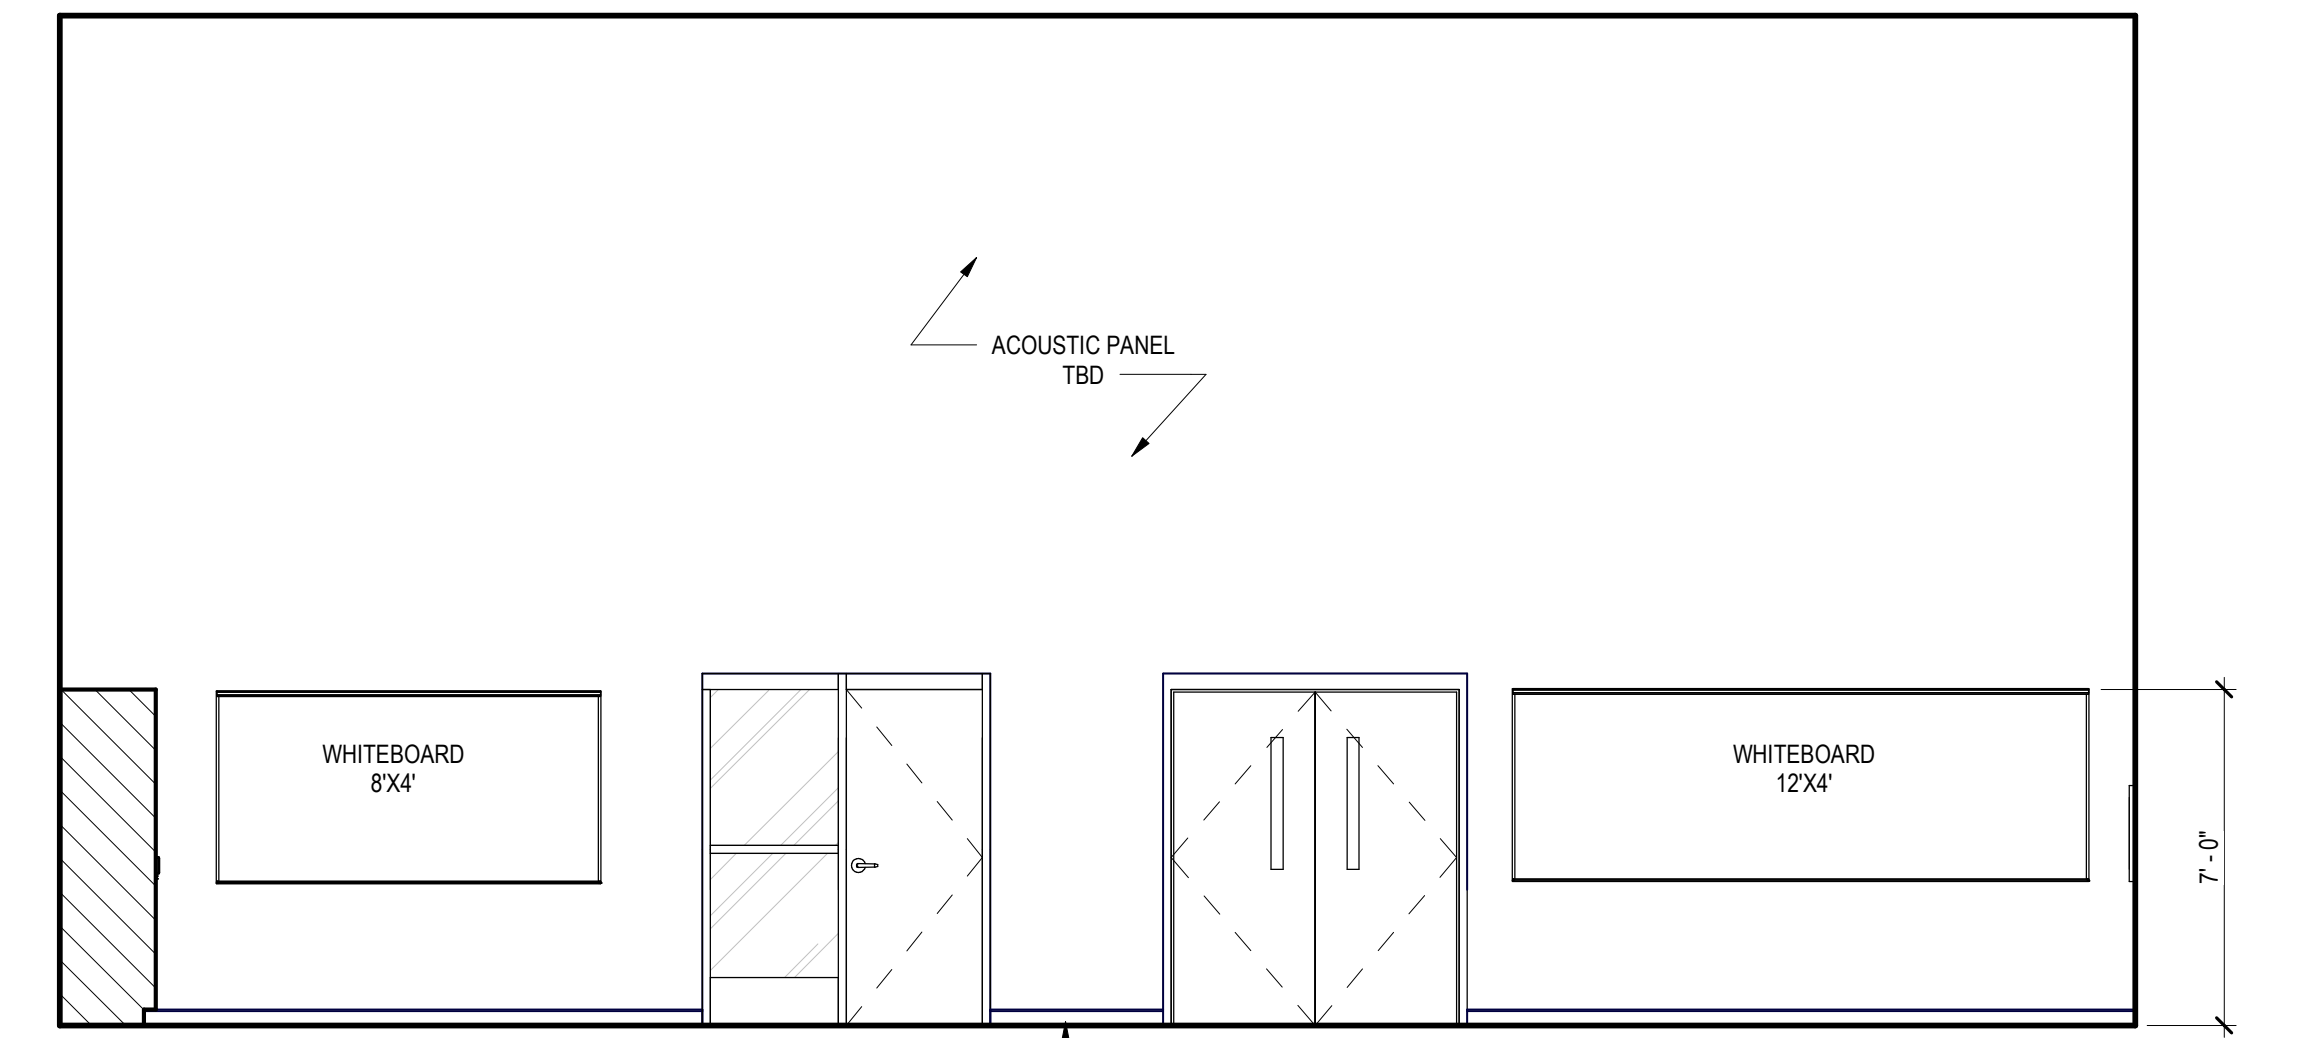


MUSIC ROOM
SCALE: 1/4" = 1'-0"

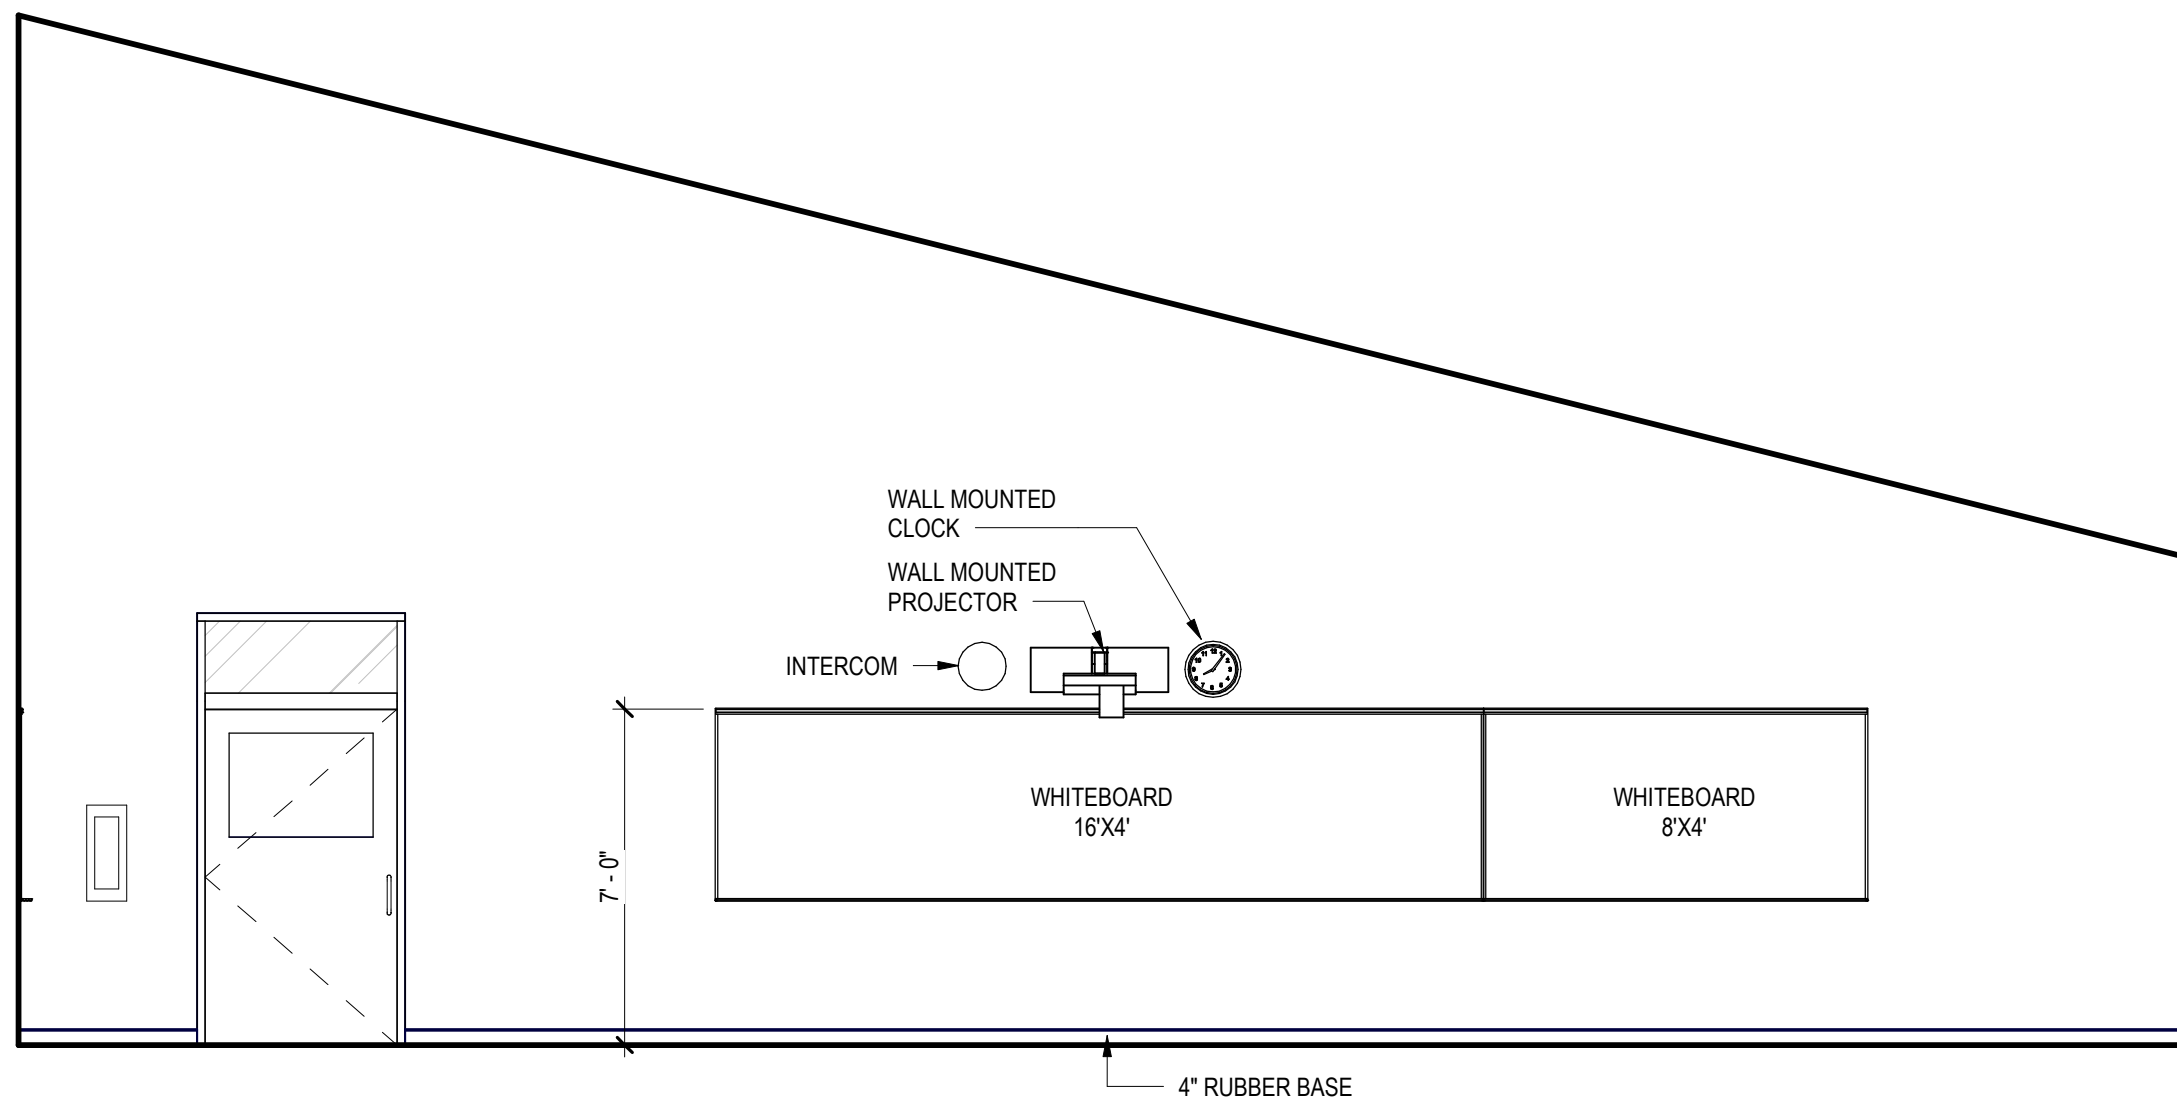


MUSIC ROOM
SCALE: 1/4" = 1'-0"

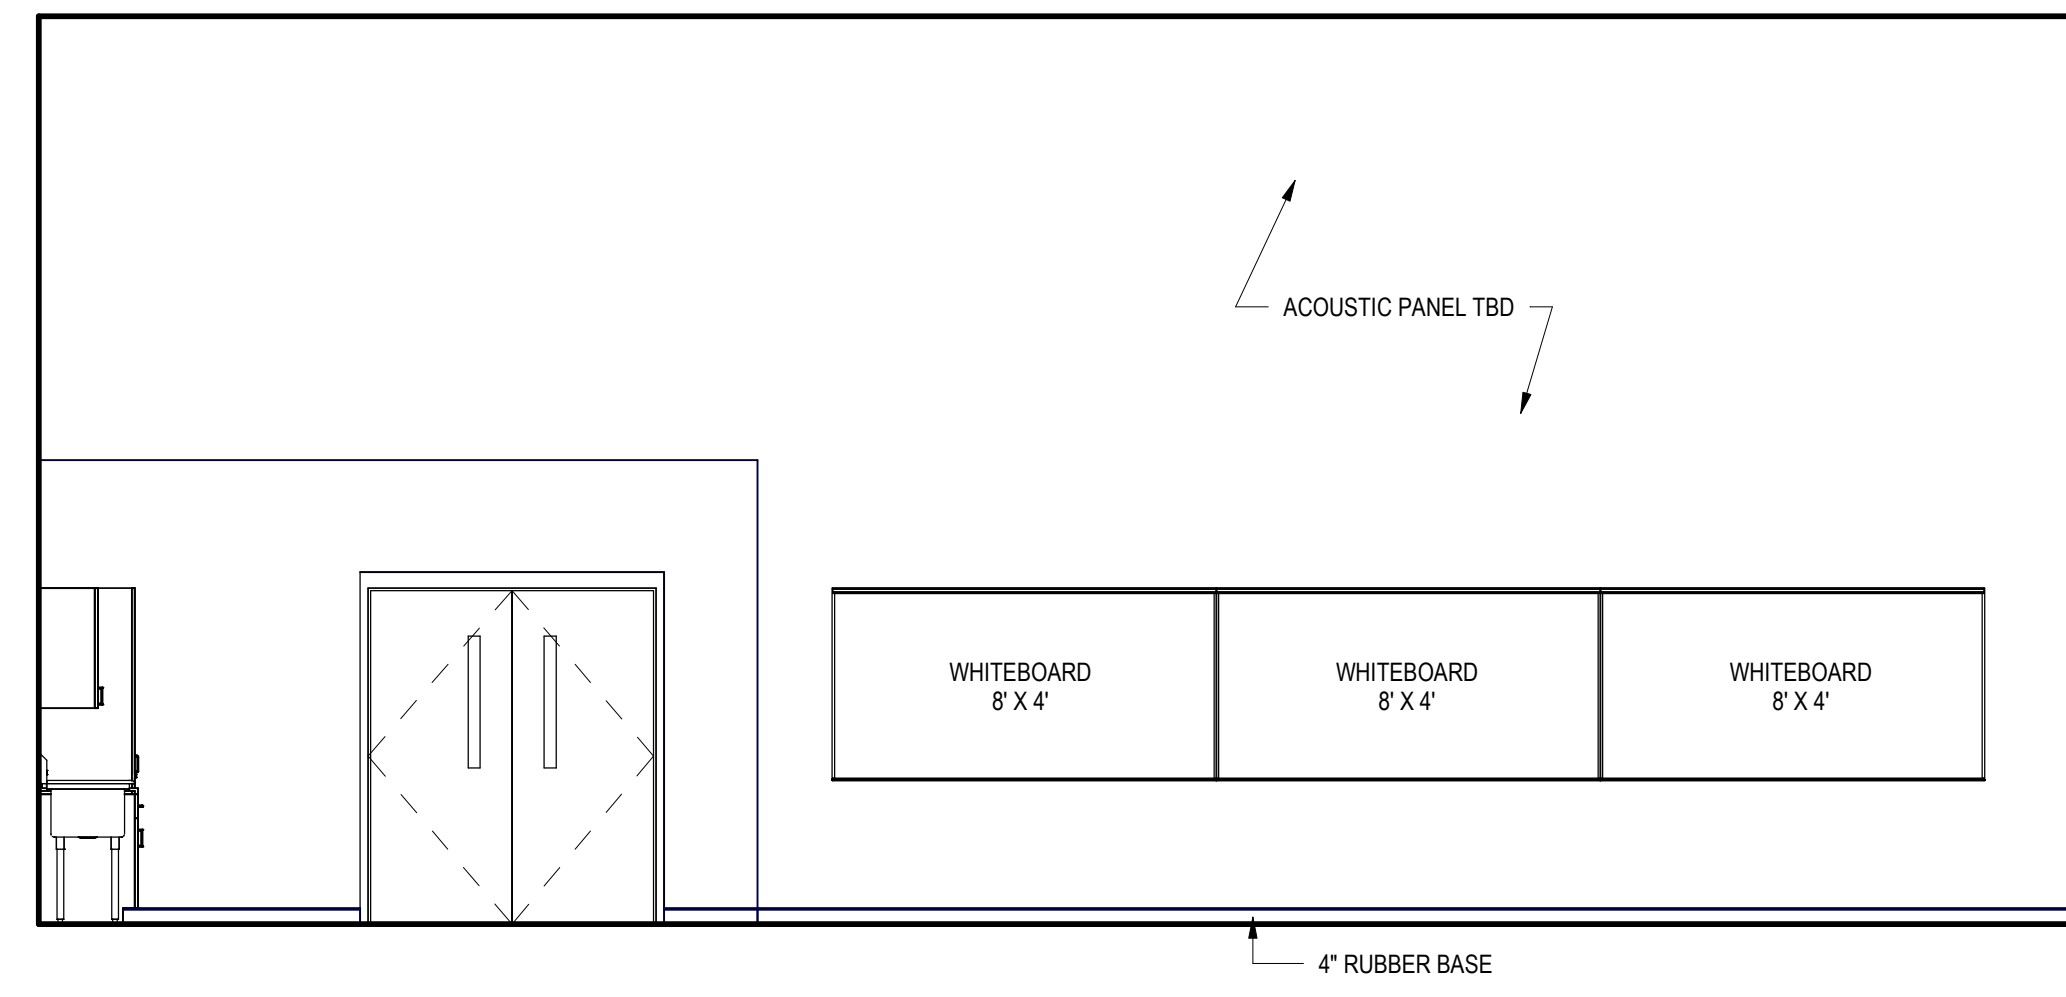


MUSIC ROOM
SCALE: 1/4" = 1'-0"

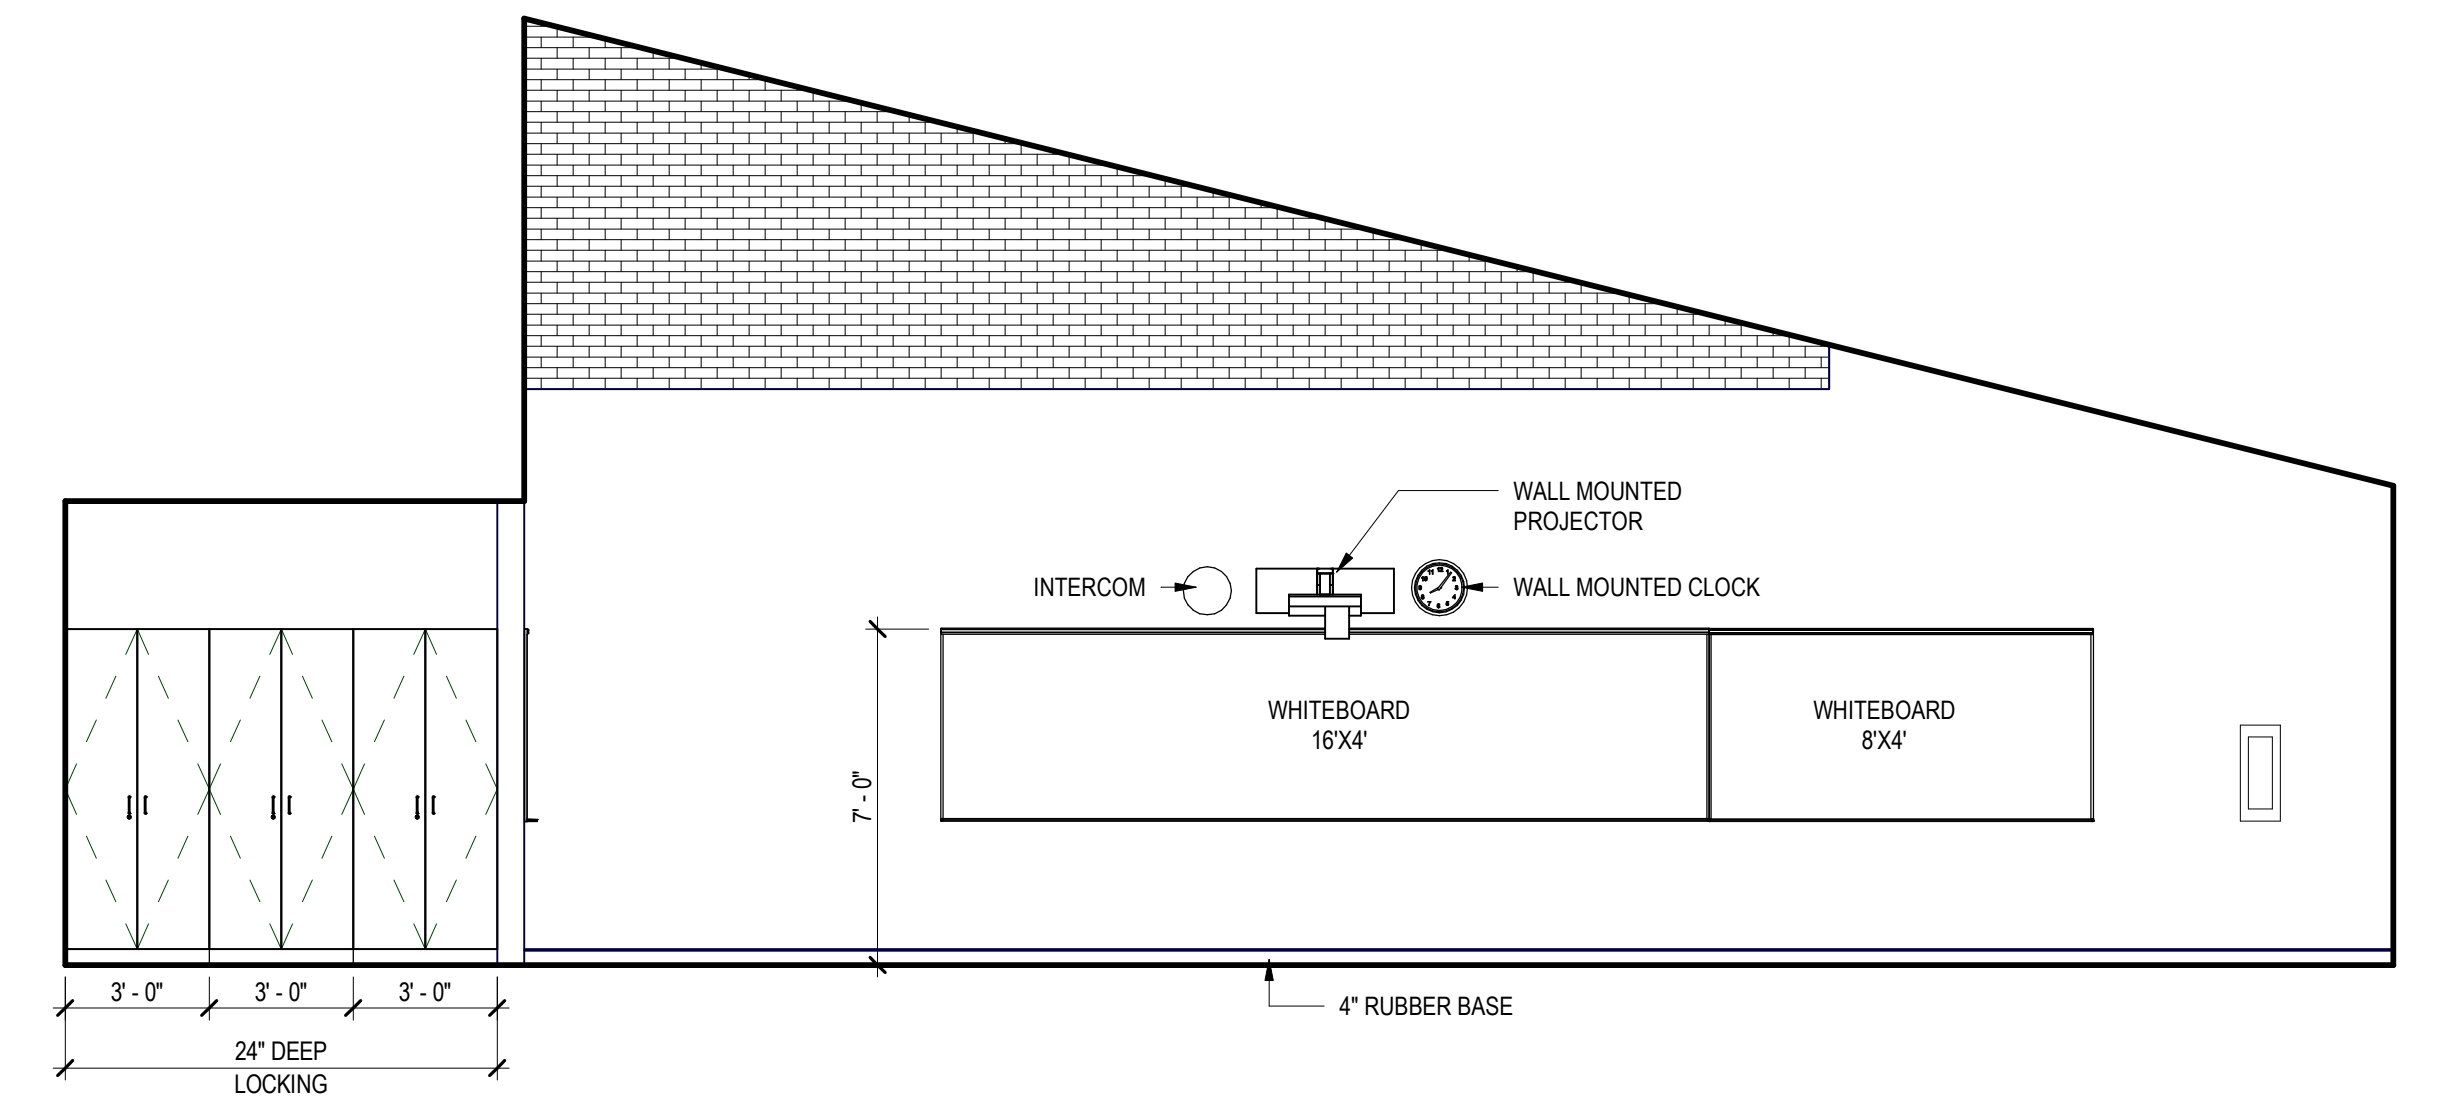

MUSIC ROOM
SCALE: 1/4" = 1'-0"

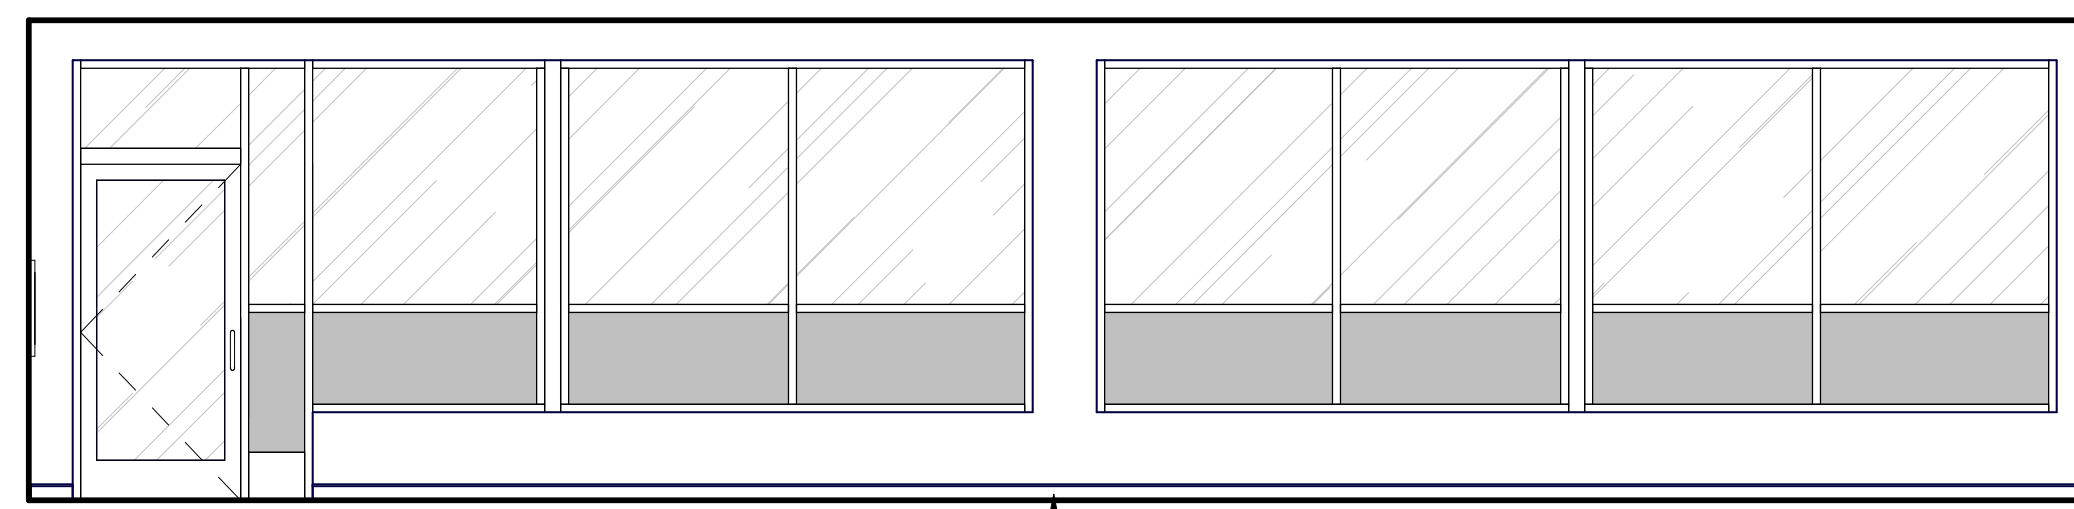

MUSIC ROOM
SCALE: 1/4" = 1'-0"

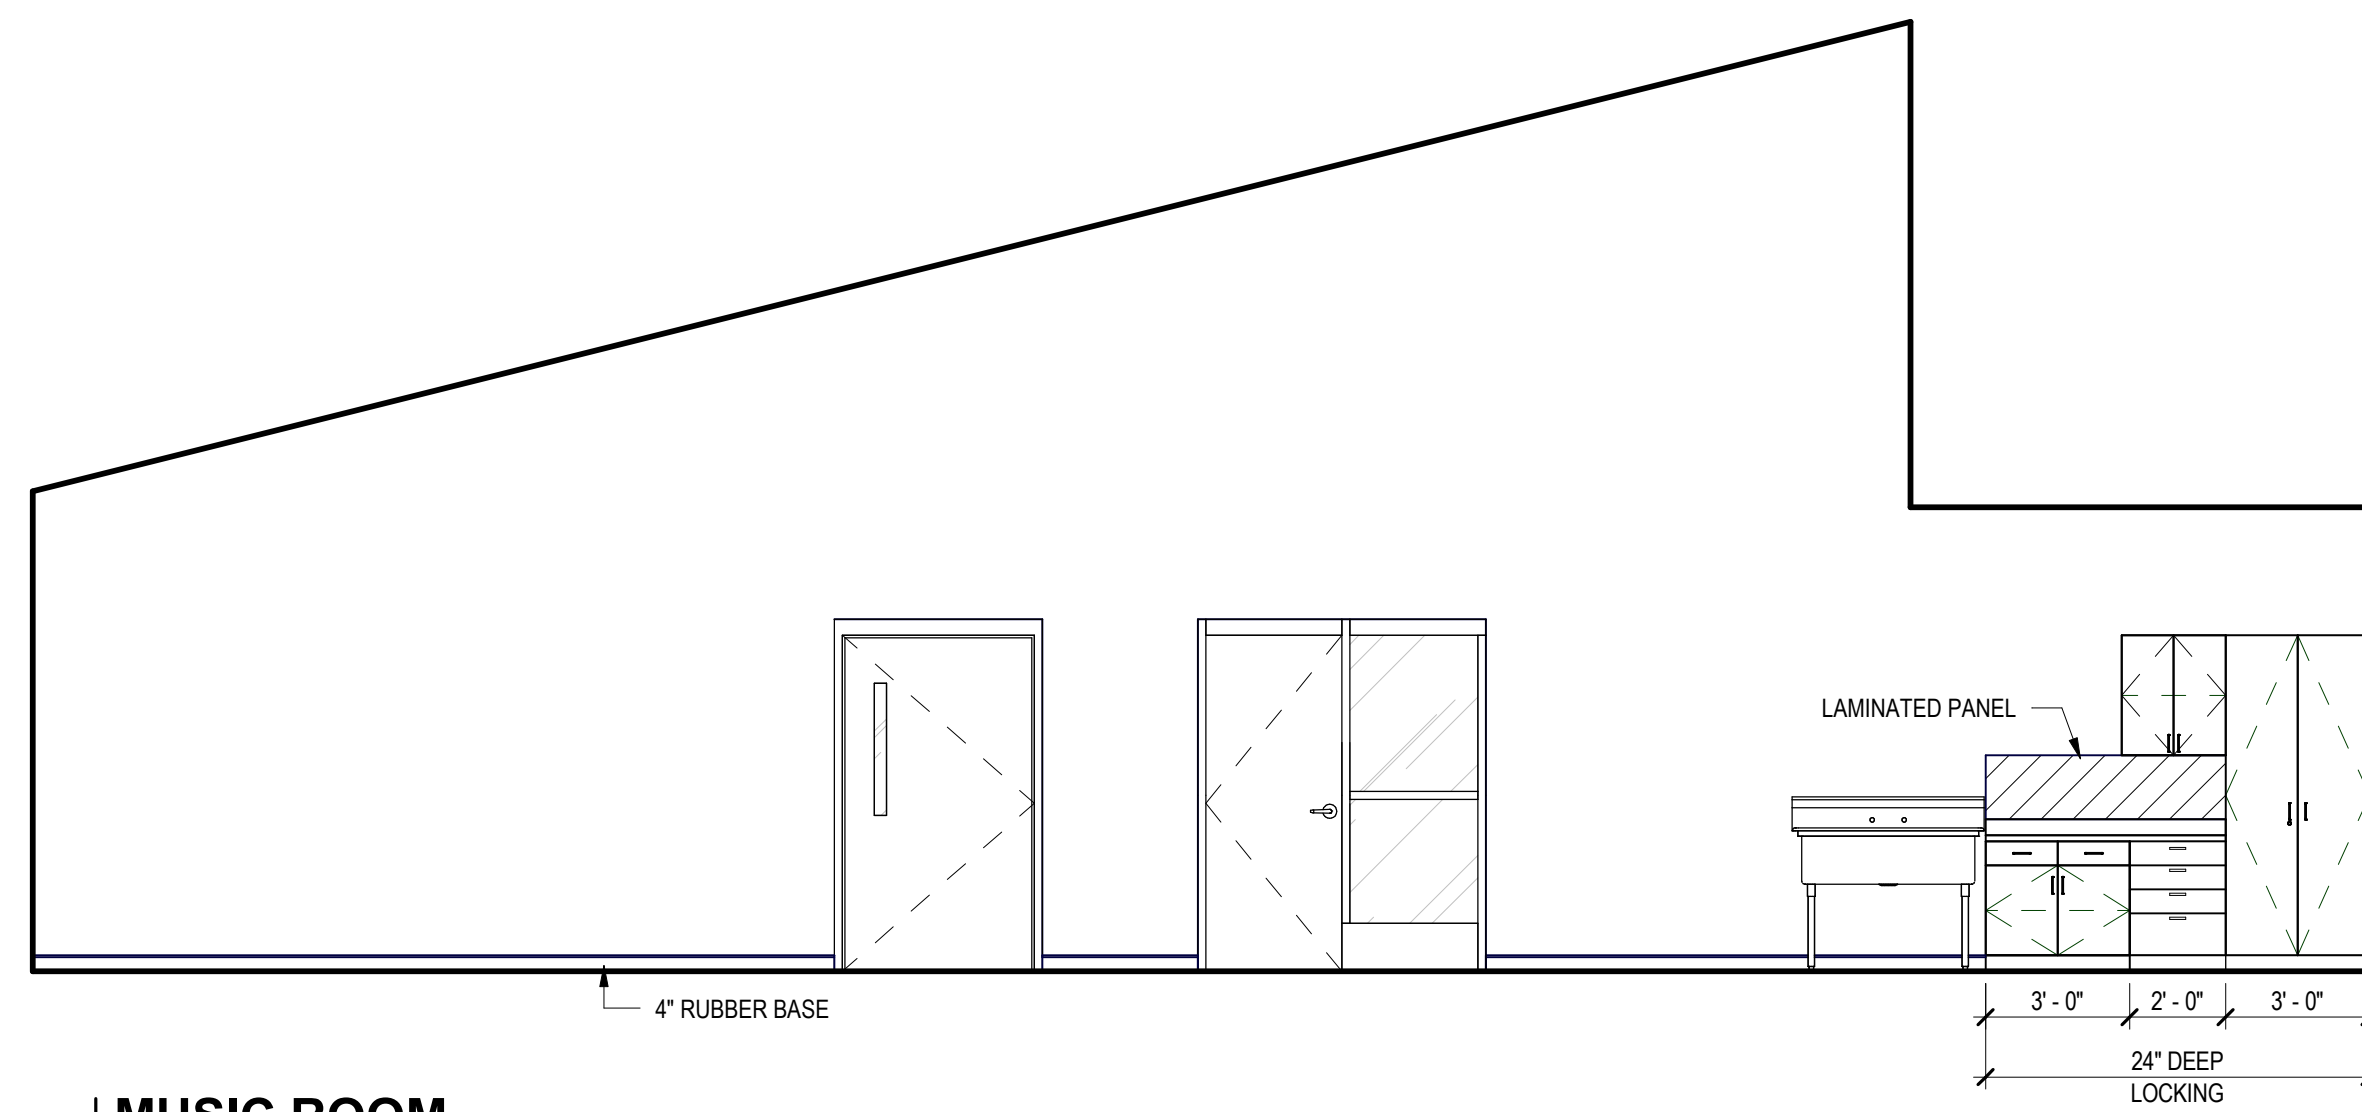

MUSIC ROOM
SCALE: 1/4" = 1'-0"